


Little Southwest Miramichi River Bank Restoration Design

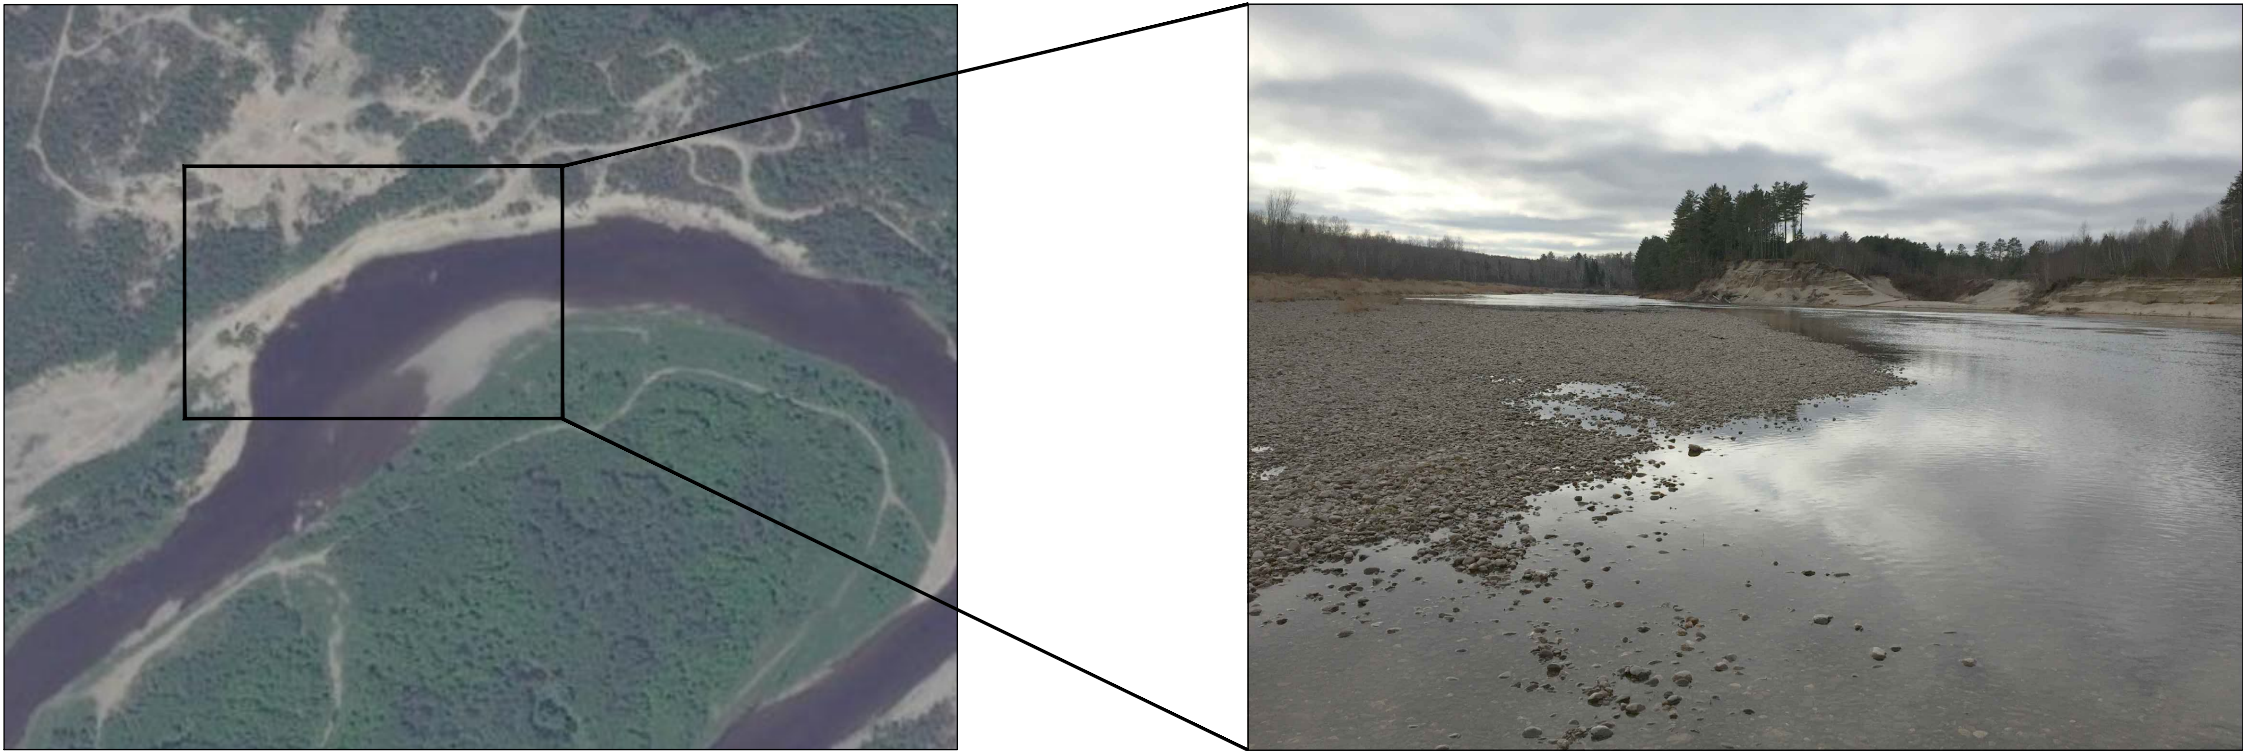

Drawing Number	Drawing Name
00	Title
01	Plan
02	Cross Sections 1-3
03	Cross Sections 4-6
04	Construction Details
05	Erosion and Sediment Control and Construction Phasing

