
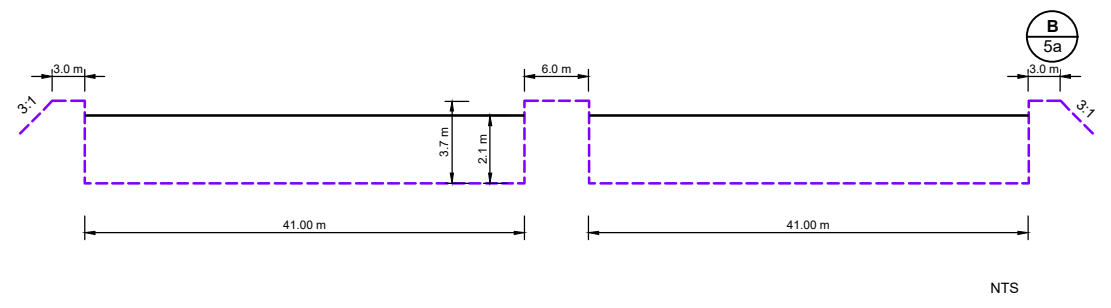
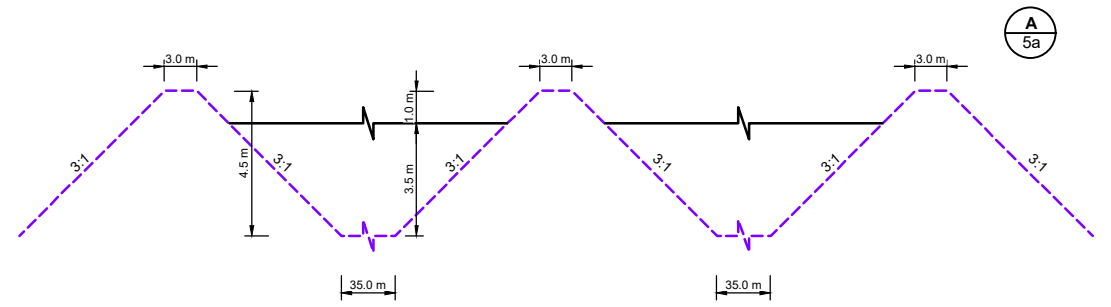


# Appendix E

---

Site Plan Aerial Photo with Aerated Lagoon Option – *Figure 5a*

Site Plan Aerial Photo with Engineered Wetland Option – *Figure 5b*

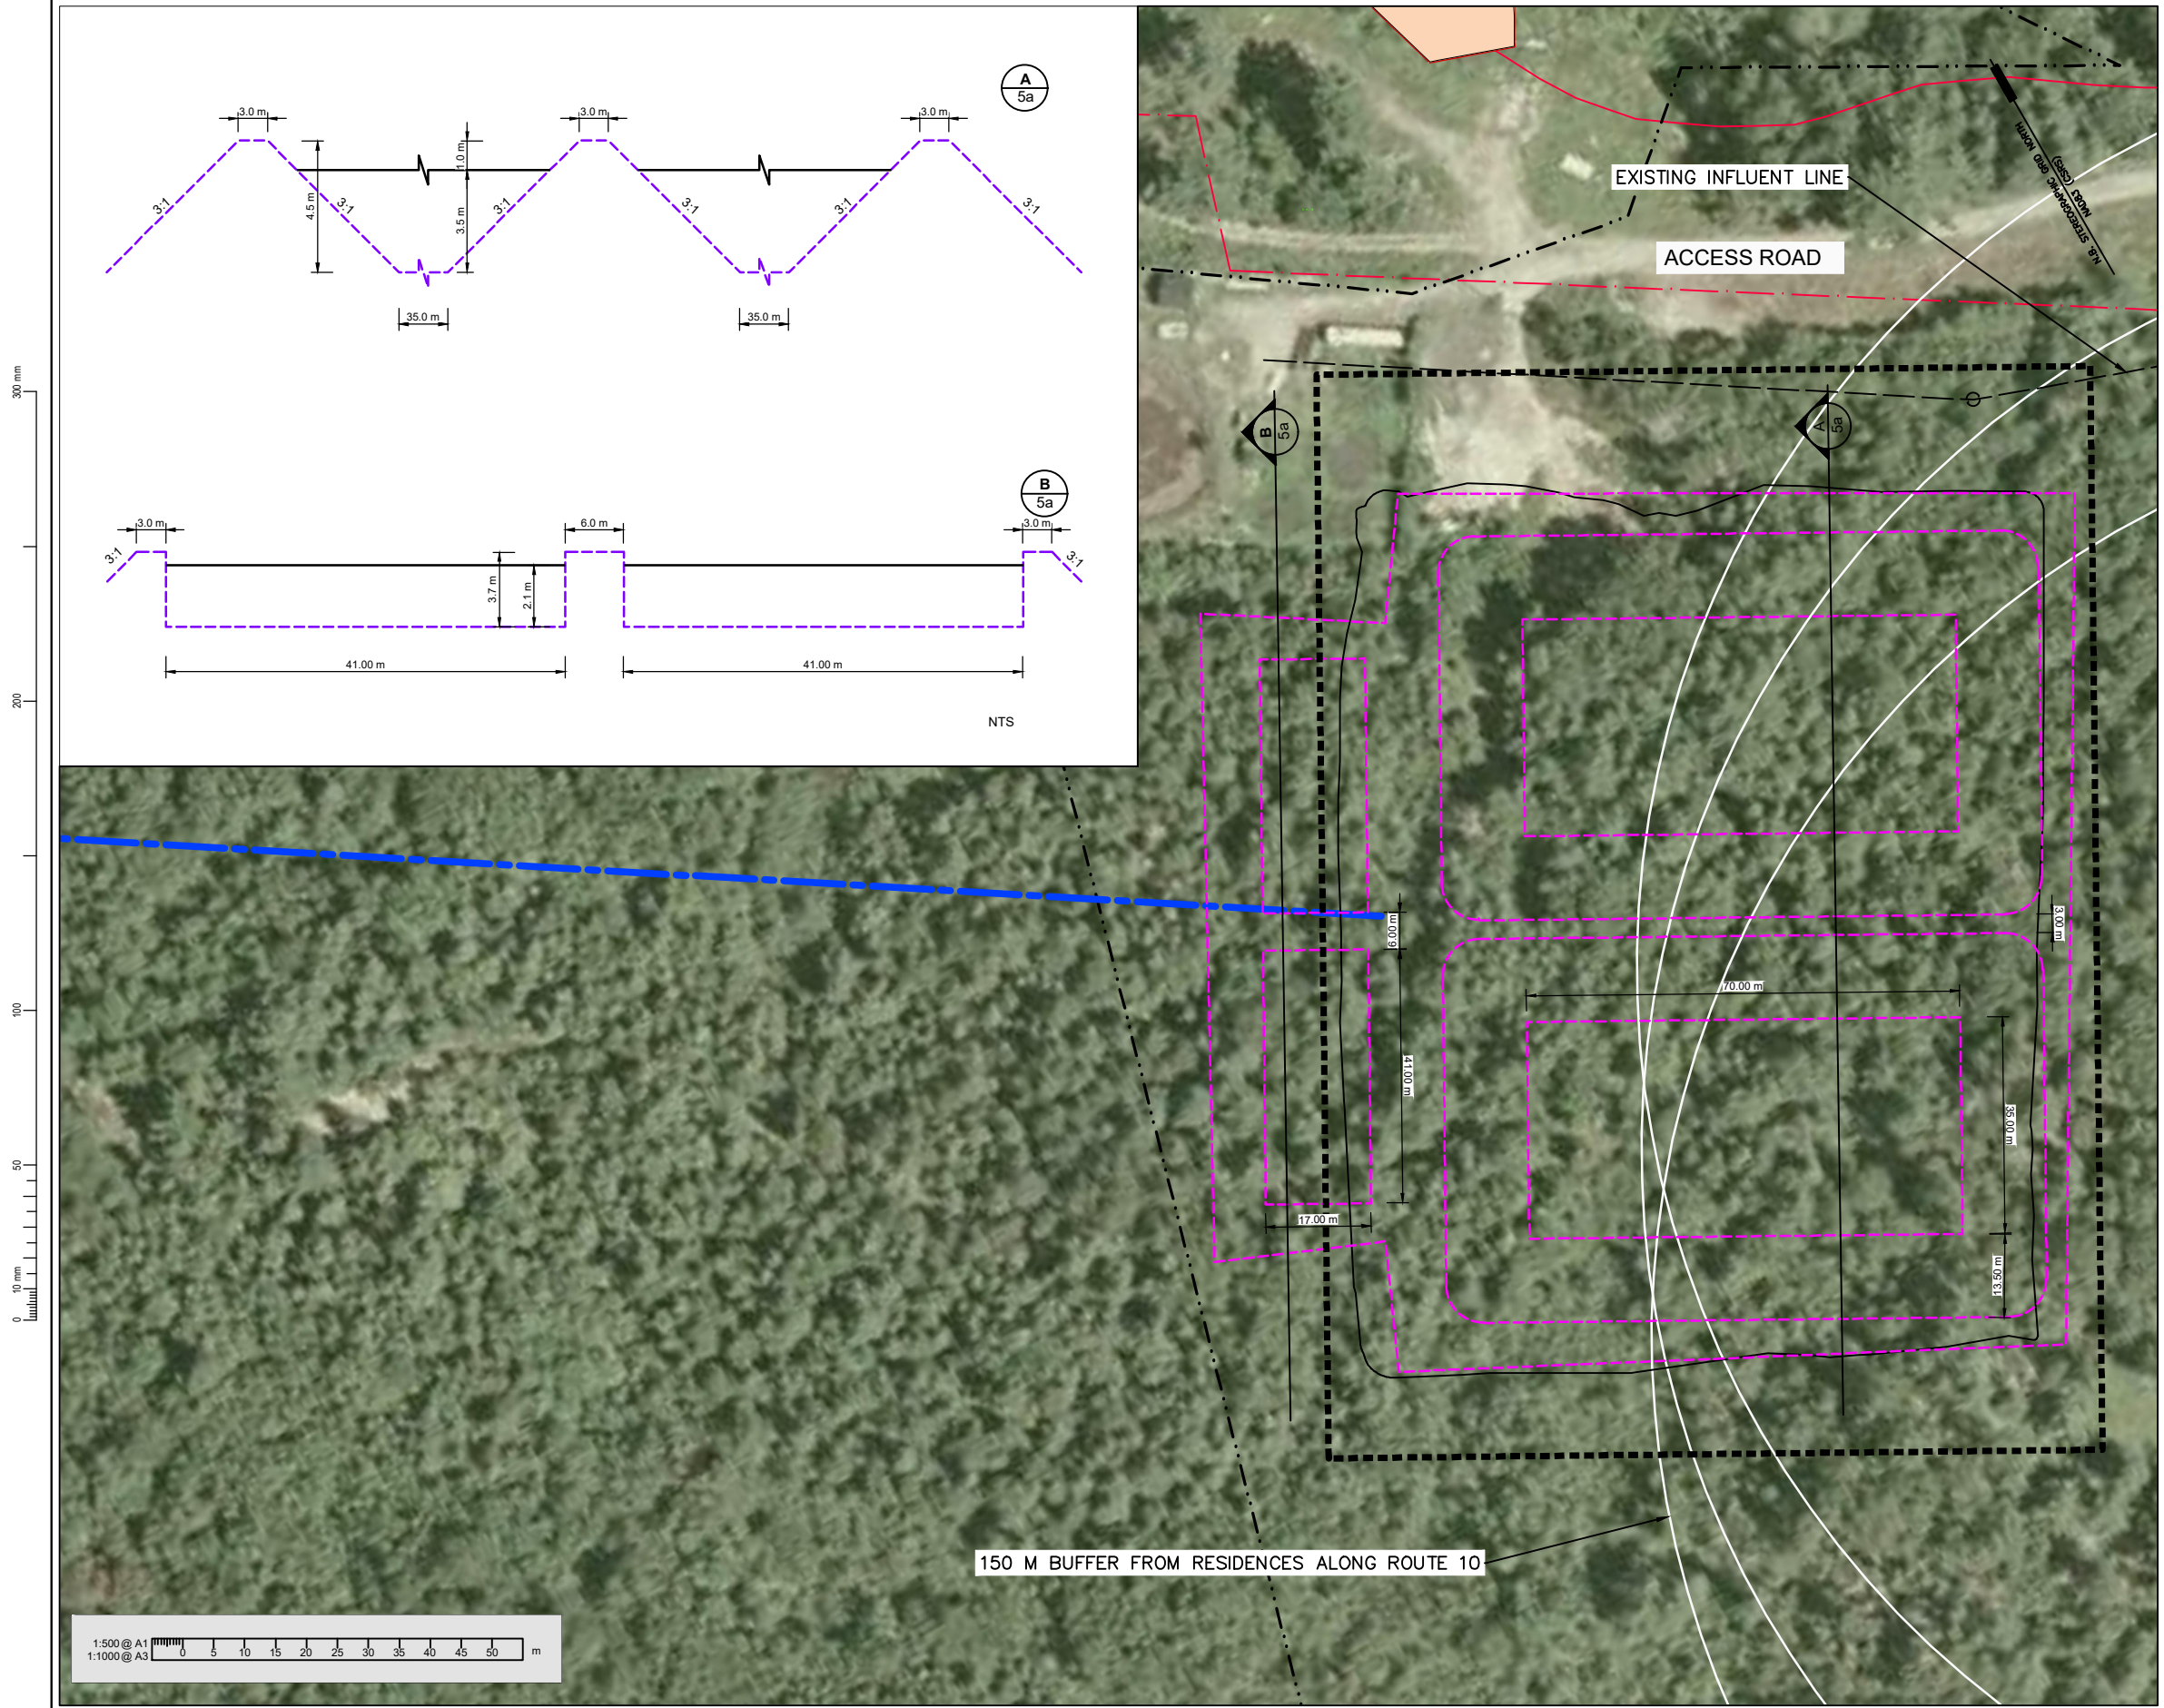

NTS

- LEGEND**
- - - PROPERTY LINE
  - - - AERATED LAGOON FOOTPRINT
  - · - · - FLOOD BOUNDARY
  - - - LAGOON OUTFALL
  - PROPOSED WORK AREA

PRELIMINARY

**OPUS**  
 Fredericton Office  
 +1 506 451 0055


80 Bishop Drive  
 Fredericton, NB E3C 1B2  
 CANADA

Designed	Approved	Approved Date
ARA	1:500	2017-06-07

Project: VILLAGE OF CHIPMAN WASTEWATER TREATMENT FACILITY

Sheet: SITE PLAN AERIAL PHOTO WITH AERATED LAGOON OPTION

Project No.	Figure No.	Revision
C-84700.50	5a	0

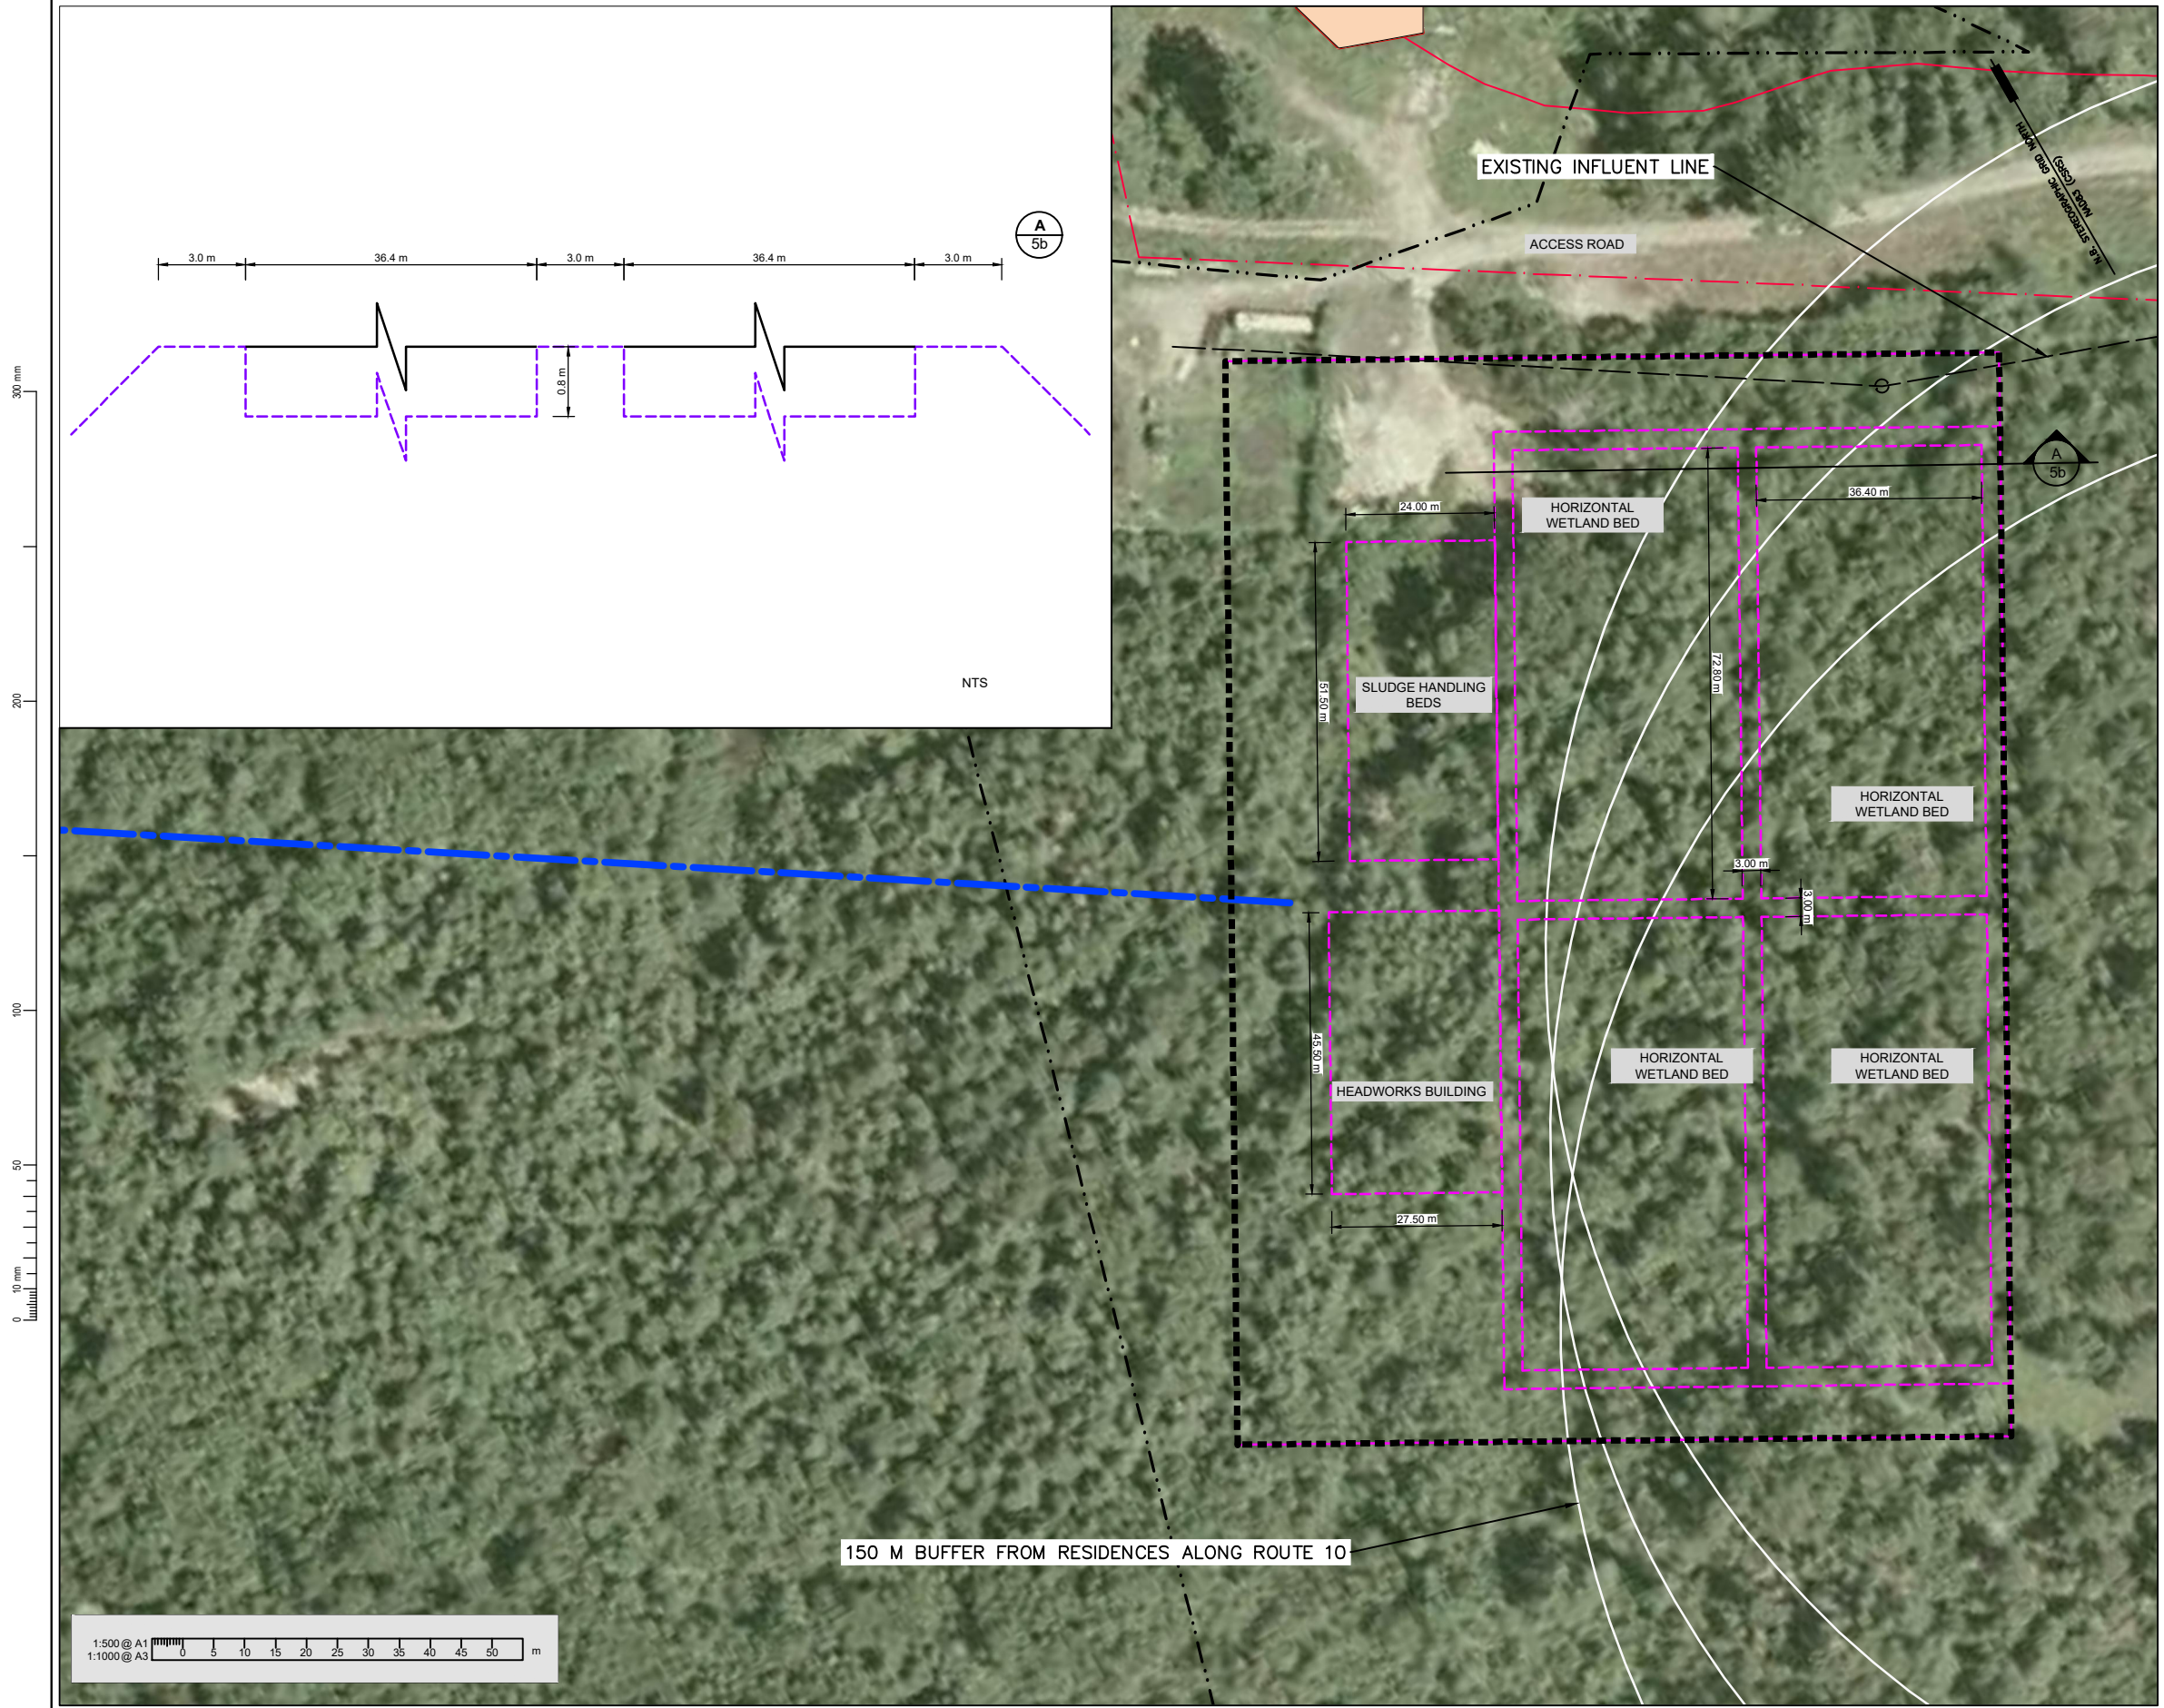

- LEGEND**
- - - PROPERTY LINE
  - - - ENGINEERED WETLAND FOOTPRINT
  - · - · - FLOOD BOUNDARY
  - - - LAGOON OUTFALL
  - PROPOSED WORK AREA

PRELIMINARY

**OPUS**  
 Fredericton Office  
 +1 506 451 0055

80 Bishop Drive  
 Fredericton, NB E3C 1B2  
 CANADA

Designed	Approved	Approved Date
		2017-06-07
Drawn	Scale	
ARA	1:500	

Project: VILLAGE OF CHIPMAN WASTEWATER TREATMENT FACILITY

Sheet: SITE PLAN AERIAL PHOTO WITH ENGINEERED WETLAND OPTION

Project No.	Figure No.	Revision
C-84700.50	5b	0

