

APPENDIX G:

Applicable Permits:

Accessory Building Permit (Southeast Regional Service Commission)
Septic System Permits (Dept. of Health) and Information

TANTRAMAR

PLANNING DISTRICT COMMISSION



BUILDING PERMIT

2012-033

Permit_no

Strang's Shore Seasonal Camping Inc

Owner

1639 Rte 955, Little Shemogue

Location

538-1015

Phone

00837088

PID

Strang's Shore Seasonal Camping Inc

Contractor

538-1015

Contractor's Phone

New

Accessory


Purpose

May 3, 2012

Date Issued

May 3, 2013

Expiry Date



Building Inspector

To be posted in a prominent place at the construction site clearly visible from the street.

NOTE: It is the applicants responsibility to give the building inspector:

- 2 days notice for a site inspection before construction begins,
- 2 days notice before back-filling foundation,
- 2 days notice of interior finish installation, and
- 10 days notice of substantial completion inspection.



Plumbing Permit - Special
Permis de plomberie - Spécial

Issued under the Plumbing Installation and Inspection Act
Délivré en vertu de la Loi sur le montage et l'inspection des installations de plomberie

Technical Inspection Services
Services d'inspection technique

Public Safety
Sécurité publique

Installation No.: N° d'installation:	426076	Permit No./ N° de permis:	426077	Date Issued: Délivré le:	2016/11/18
Issued To: Délivré à:	CORY ALLEN'S PLUMBING & HEATING			License No.: N° de licence:	316943
Site Plumber: Plombier du site:	CORY ALLEN			License No.: N° de licence:	73467
Location: Adresse:	STRANG'S SHORE SEASONAL CAMPING 1639 ROUTE 955 HWY LITTLE SHEMOGUE NB			Site No.: N° du site:	303768-01
Site Usage: Utilisation du site:	CAMP GROUND / TRAILER PARKING (PEDESTALS) TERRAINS DE CAMPING OU DE CARAVANING (SURÉLEVÉS)			Plan No.: N° du plan:	N/A S/O
Owner/ Tenant: Propriétaire/Locataire:	STRANG HOLDING			Building Permit: Permis de construction:	Waived Renonciation
Occupancy: Occupation:	N/A / S/O			Building: Bâtiment:	

Job Description / Description du travail

Water System: Système de distribution d'eau:	Private Privé	Number of Fixtures: Nombre d'appareils:	35
Disposal: Évacuation:	Septic Tank Fosse septique	Number of Roof Drains: Égouts de toit:	0
		Number of Testable Backflow Prevention Devices: Nombre de dispositifs antirefoulement à essai:	0

Description of Work: 35 non testable backflow devices installed. Plumbing Installation / Installation de plomberie
Description du travail:

Fees: \$435.00
Droits:

You are required to notify Technical Inspection Services at least 2 working days before completion of the following Job Progress Points.
Vous devez aviser les Services d'inspection technique au moins 2 jours ouvrables avant la fin du travail pour permettre d'entamer la prochaine étape.
1-888-659-3222

Job Progress

Fin du travail

William Fallon

Owner/Propriétaire

This permit must be posted at a conspicuous location at the job site
Il faut afficher ce permis à un endroit bien en vue sur le chantier

Chief Plumbing Inspector
Inspecteur plombier en chef

FAT 538-7513

FORM A

ACCEPTANCE OF ON-SITE SEWAGE SYSTEM DESIGN BY ENGINEERING FIRM

*Please print clearly and complete Sections 1 to 3.

1. Engineering Design Firm Information

Engineering Design Firm Name: <i>Mentra Consultants Ltd</i>	Individual Submitting Form: <i>Terry Cormier</i>
Mailing Address: <i>22 Atkinson Court, Shediac Cape, NB E4P 8Y5</i>	
This engineering design firm acknowledges liability for the system design dated <i>April 26/2012</i> and carrying <i>Terry Cormier</i> signature.	
Signature: <i>[Signature]</i>	Date: <i>April 26/2012</i>

2. Installation Company Information

Licensed Installer Company Name: <i>Tantramar Excavating</i>	Licence Number: <i>01-90070</i>
Mailing Address: <i>288 Upper Cape Road, Upper Cape, NB E4M 2W9</i>	

3. Property Information

Property Owner: <i>Strang Holdings Ltd (Jerry Strang)</i>	Property Location: <i>1639 Rte 955 Little Shemoque</i>
Area and Dimensions: <i>128m x 210m (28830m²)</i>	PID: <i>00837088</i>

4. Office Use Only

An assessment has been conducted to ensure the proposed on-site sewage disposal system design and application meets the intent of Regulation 2009-137. Based on this assessment, the Public Health Inspector deems the design and application is compliant with Regulation 2009-137.

Yes No (see comments)

Signature of Public Health Inspector: *[Signature]* Date: *30.4.12*

Approval of Regional Director: Yes No (see comments)

Signature of Regional Director: *[Signature]* Date: *April 30, 2012*

This approval is valid for a period of 1 year (365 days) from date of signature by the Regional Director and does not confer liability on employees of the New Brunswick Department of Health.

This approval does not constitute a warranty as per Section 24(5) of the Public Health Act.

Drop pipe into
village drain PE



GEMTEC

CONSULTING ENGINEERS
AND SCIENTISTS

GEMTEC Limited tel: 506.858.7180
77 Rooney Crescent fax: 506.858.0742
Moncton, NB gemtec@gemtec.ca
E1E 4M4 www.gemtec.ca

Field Inspector's Daily Report

CLIENT:	Strang Shore Seasonal Camping Inc. 89 Moore Road Extension Otter Creek, E4M 3V5 C/o: Terry Cormier @ Mentra	JOB NUMBER:	5251.21
EMAIL:		INSPECTOR:	R. Melanson
PROJECT:	Percolation Testing - Strangs Campground, Civic 1639, Route 955, Murray Beach, NB	DATE:	June 25, 2012
		PAGE:	1 of 2
		WEATHER:	Sunny

The inspector arrived on site at 0800 and met with Terry Cormier of Mentra. The reason for the site visit was to perform percolation testing for a proposed new septic bed being constructed for Strangs Campground facility. Upon arrival approximately two-thirds of the septic bed was at finished elevation while the remaining one-third (eastern portion) was still under construction. The inspector performed three percolation tests; #2 and #3 being performed in the area at finished elevation and Test #1 being performed where the pad was still under construction.

The septic pad had heavier truck traffic traveling over the northern portion of the site. Listed below is the information pertaining to the percolation tests.


Test Pit #1	Ground Elevation	9.00 m
	Percolation Test Elevation	8.10 m
	Time for 25 mm drop of Water	
	1 st reading	11 minutes 51 seconds
	2 nd reading	15 minutes 39 seconds
Test Pit #2	3 rd reading	17 minutes 02 seconds
	Ground Elevation	9.63 m
	Percolation Test Elevation	8.80 m
	Time for 25 mm drop of Water	
	1 st reading	13 minutes 02 seconds
Test Pit #3	2 nd reading	17 minutes 39 seconds
	3 rd reading	18 minutes 55 seconds
	Ground Elevation	9.65 m
	Percolation Test Elevation	8.80 m
	Time for 25 mm drop of Water	
	1 st reading	2 minutes 51 seconds
	2 nd reading	3 minutes 28 seconds
	3 rd reading	3 minutes 50 seconds


Distribution via email:

Checked by: N.Y. Richard, CET

Paul McNeil, P.Eng.



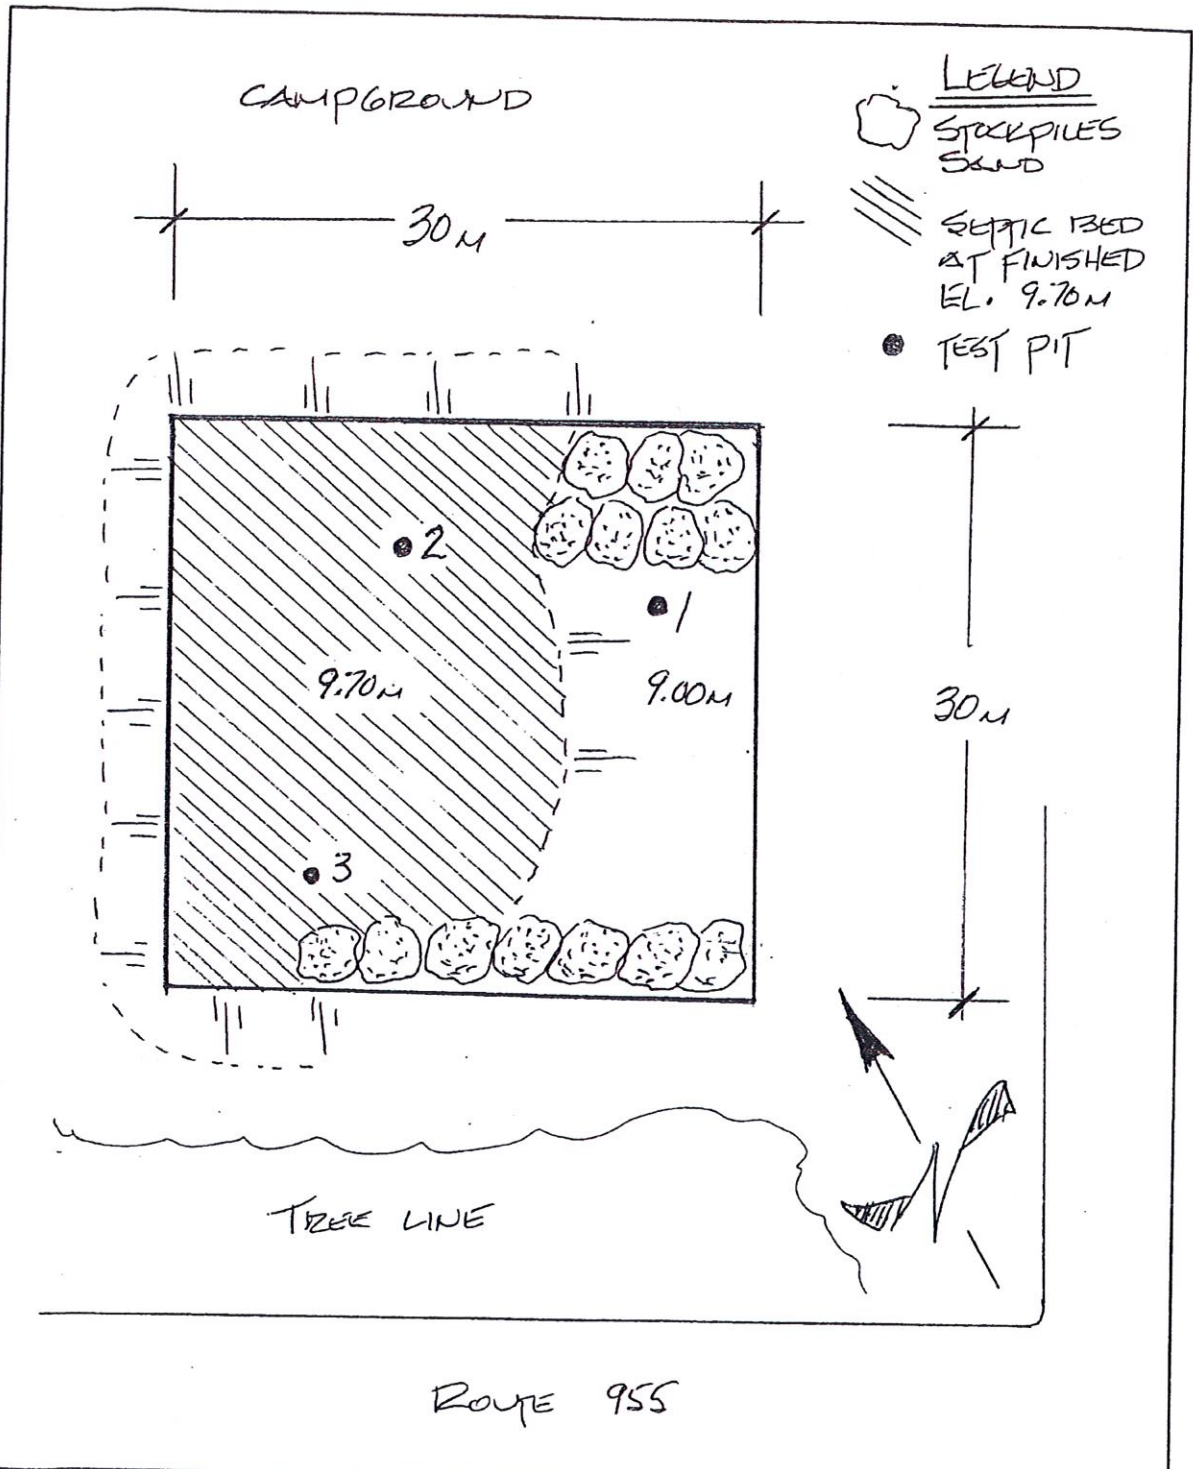

Project		Drawing		 GEMTEC CONSULTING ENGINEERS AND SCIENTISTS	
MENTRA SEPTIC BED PAD 1639 - RTE 955 MURIZAY CORNER		SITE PLAN			
Drawn By	Date	File No.	Drawing No.	Revision No.	
RMI	12-06-25	5251-21	1	NTS	

FORM A

ACCEPTANCE OF ON-SITE SEWAGE SYSTEM DESIGN BY ENGINEERING FIRM

*Please print clearly and complete Sections 1 to 3.

1. Engineering Design Firm Information

Engineering Design Firm Name: <i>Mentra Consultants Ltd</i>	Individual Submitting Form: <i>Terry Cormier</i>
Mailing Address: <i>22 Atkinson Court, Shediac Cape, NB E4P 8Y5</i>	
This engineering design firm acknowledges liability for the system design dated <i>May 26/2015</i> and carrying <i>Terry Cormier</i> signature.	
Signature: <i>[Signature]</i>	Date: <i>May 26/2015</i>

2. Installation Company Information

Licensed Installer Company Name: <i>Tantramax Excavating</i>	Licence Number: <i>01-90070</i>
Mailing Address: <i>288 Upper Cape Road, Upper Cape, NB E4M 2W9</i>	

3. Property Information

Property Owner: <i>Jerry Strong Strong's Shore Seasonal Camping Inc</i>	Property Location: <i>1639 Rte 955 Little Shemogue</i>
Area and Dimensions: <i>6.63 ha 250m x 265m</i>	PID: <i>70563457, 00837088</i>

4. Office Use Only

An assessment has been conducted to ensure the proposed on-site sewage disposal system design and application meets the intent of Regulation 2009-137. Based on this assessment, the Public Health Inspector deems the design and application is compliant with Regulation 2009-137.

Yes

No

(see comments)

Signature of Public Health Inspector: *[Signature]* Date: *June 23 2015*

Approval of Regional Director: Yes No (see comments)

Signature of Regional Director: *[Signature]* Date: *June 24, 2015*

**** ENSURE Public Health notified before covering system**
This approval is valid for a period of 1 year (365 days) from date of signature by the Regional Director and does not confer liability on employees of the New Brunswick Department of Health.

This approval does not constitute a warranty as per Section 24(5) of the Public Health Act.

JUN -2 2015
PUBLIC HEALTH

FAXED