






APPENDIX B

Preliminary Designs

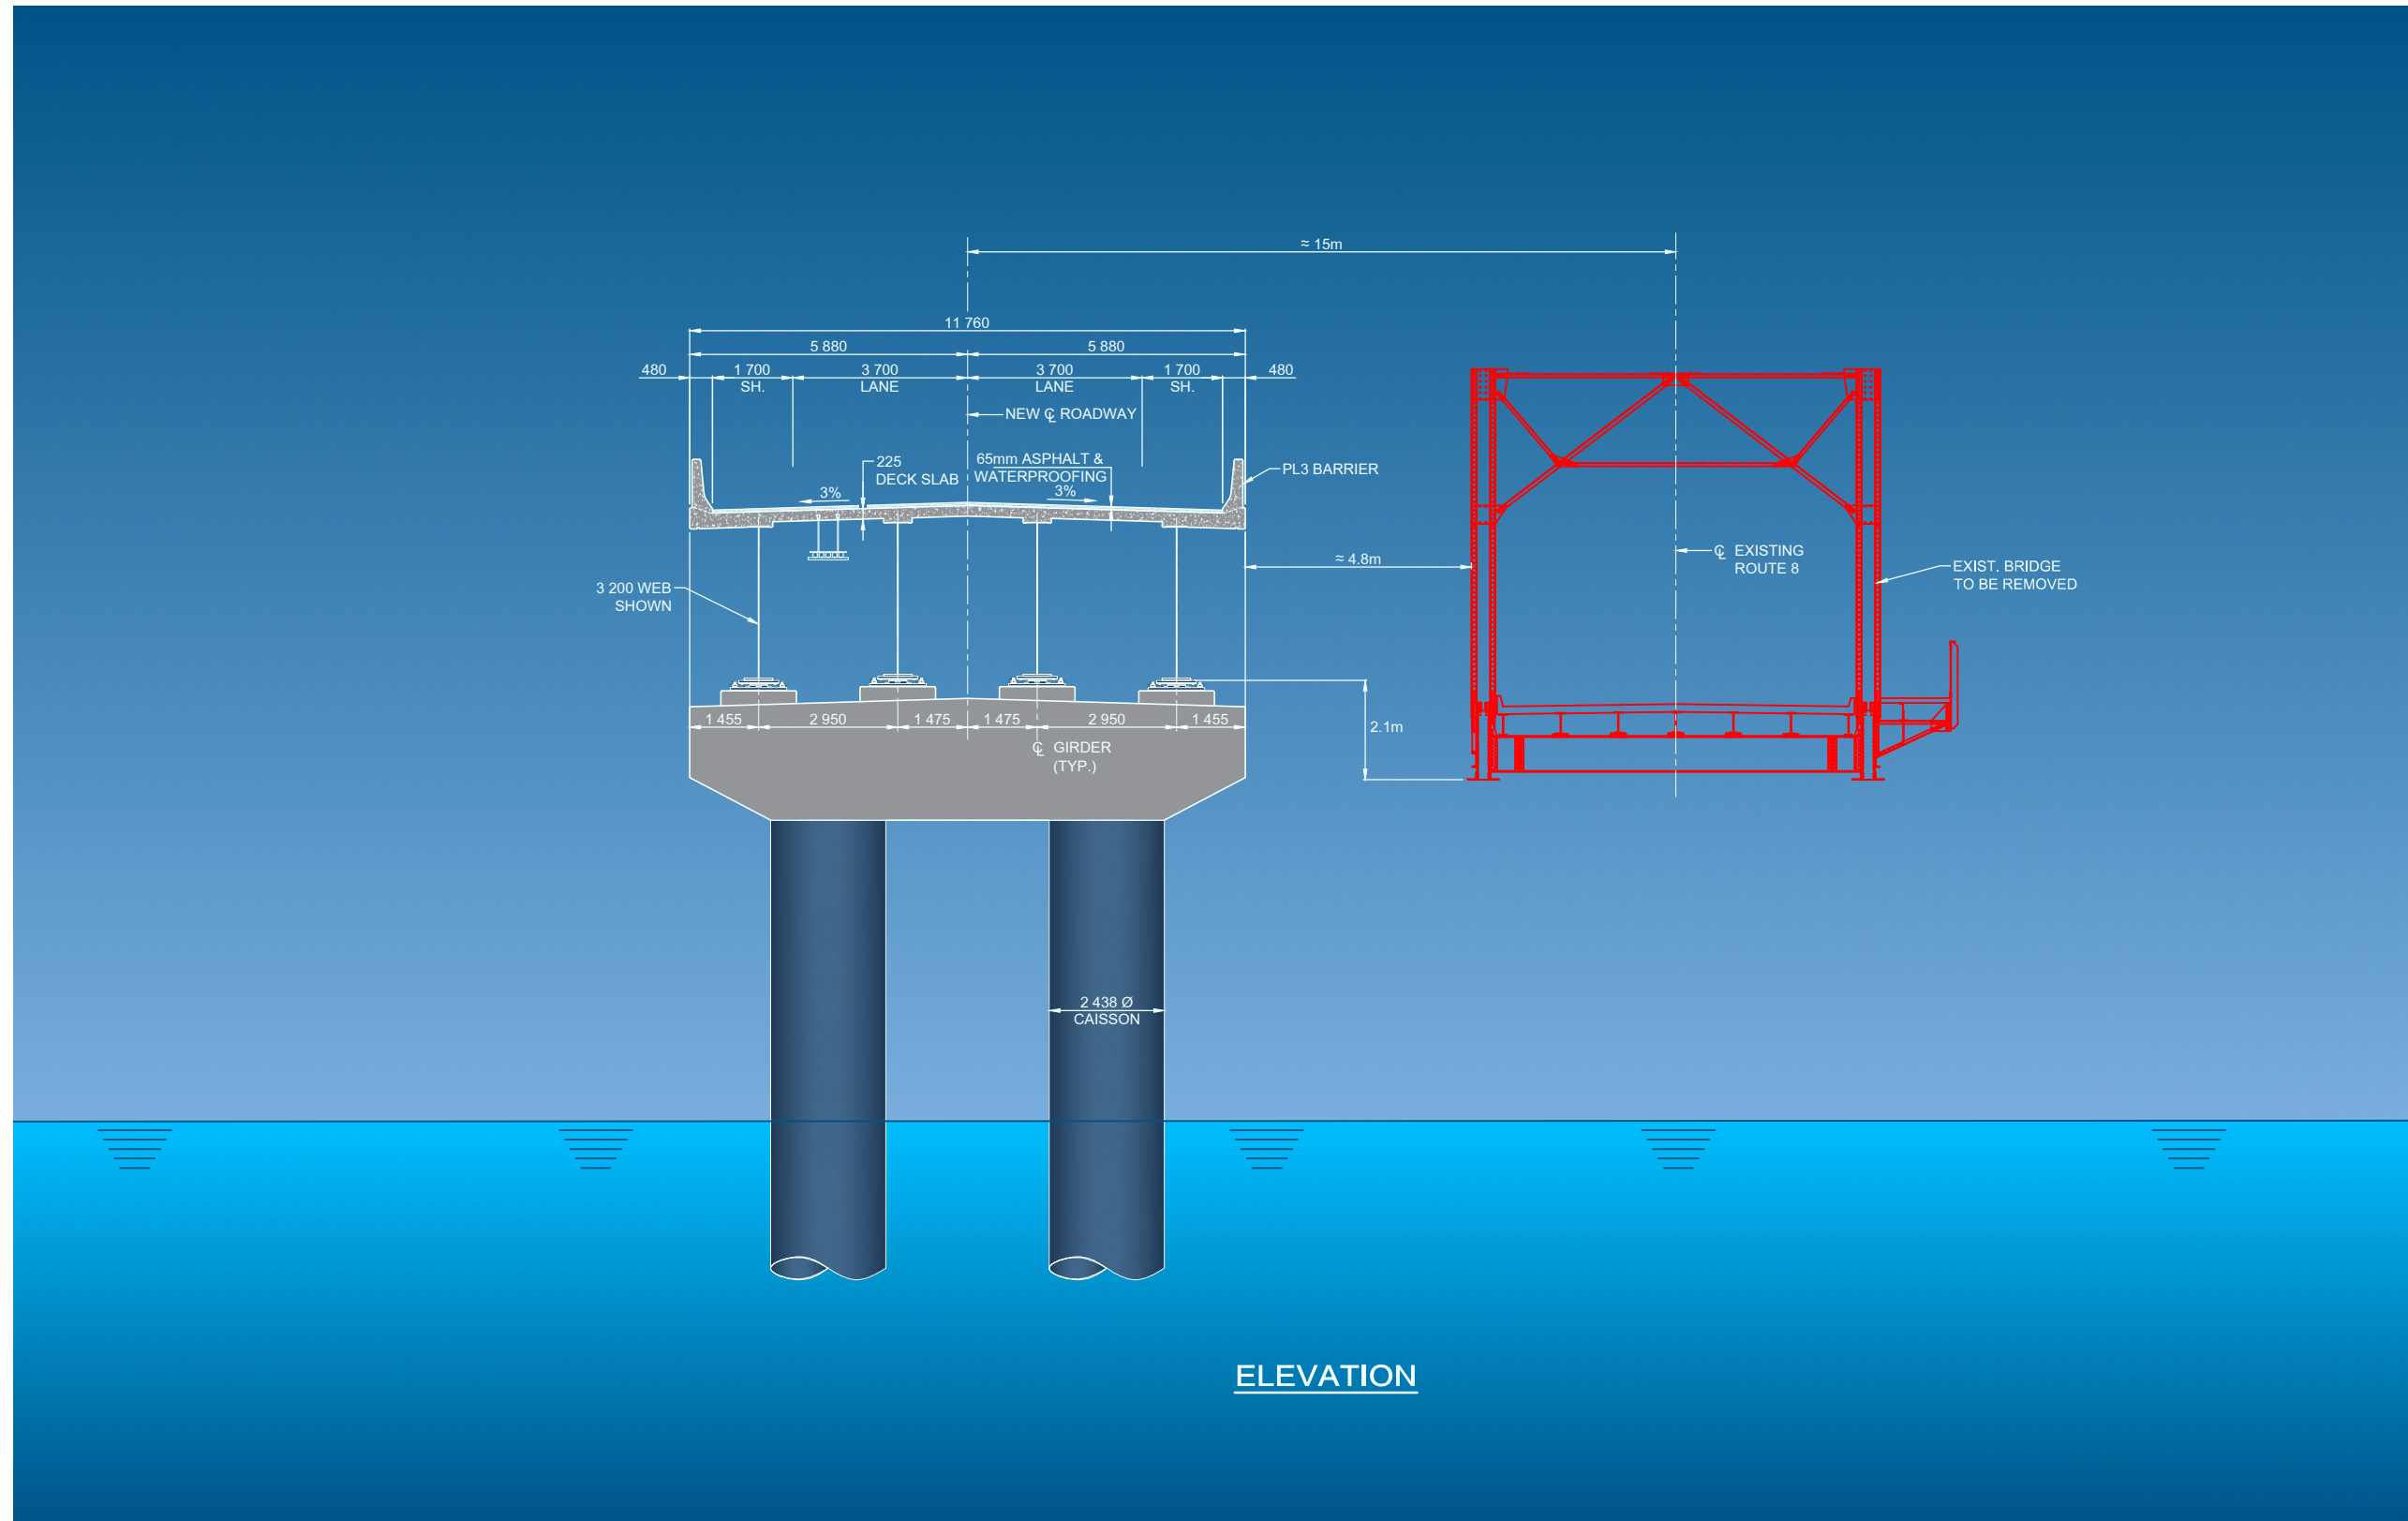

ELEVATION

NORTHWEST MIRAMICHI No.1 (ANDERSON) BRIDGE

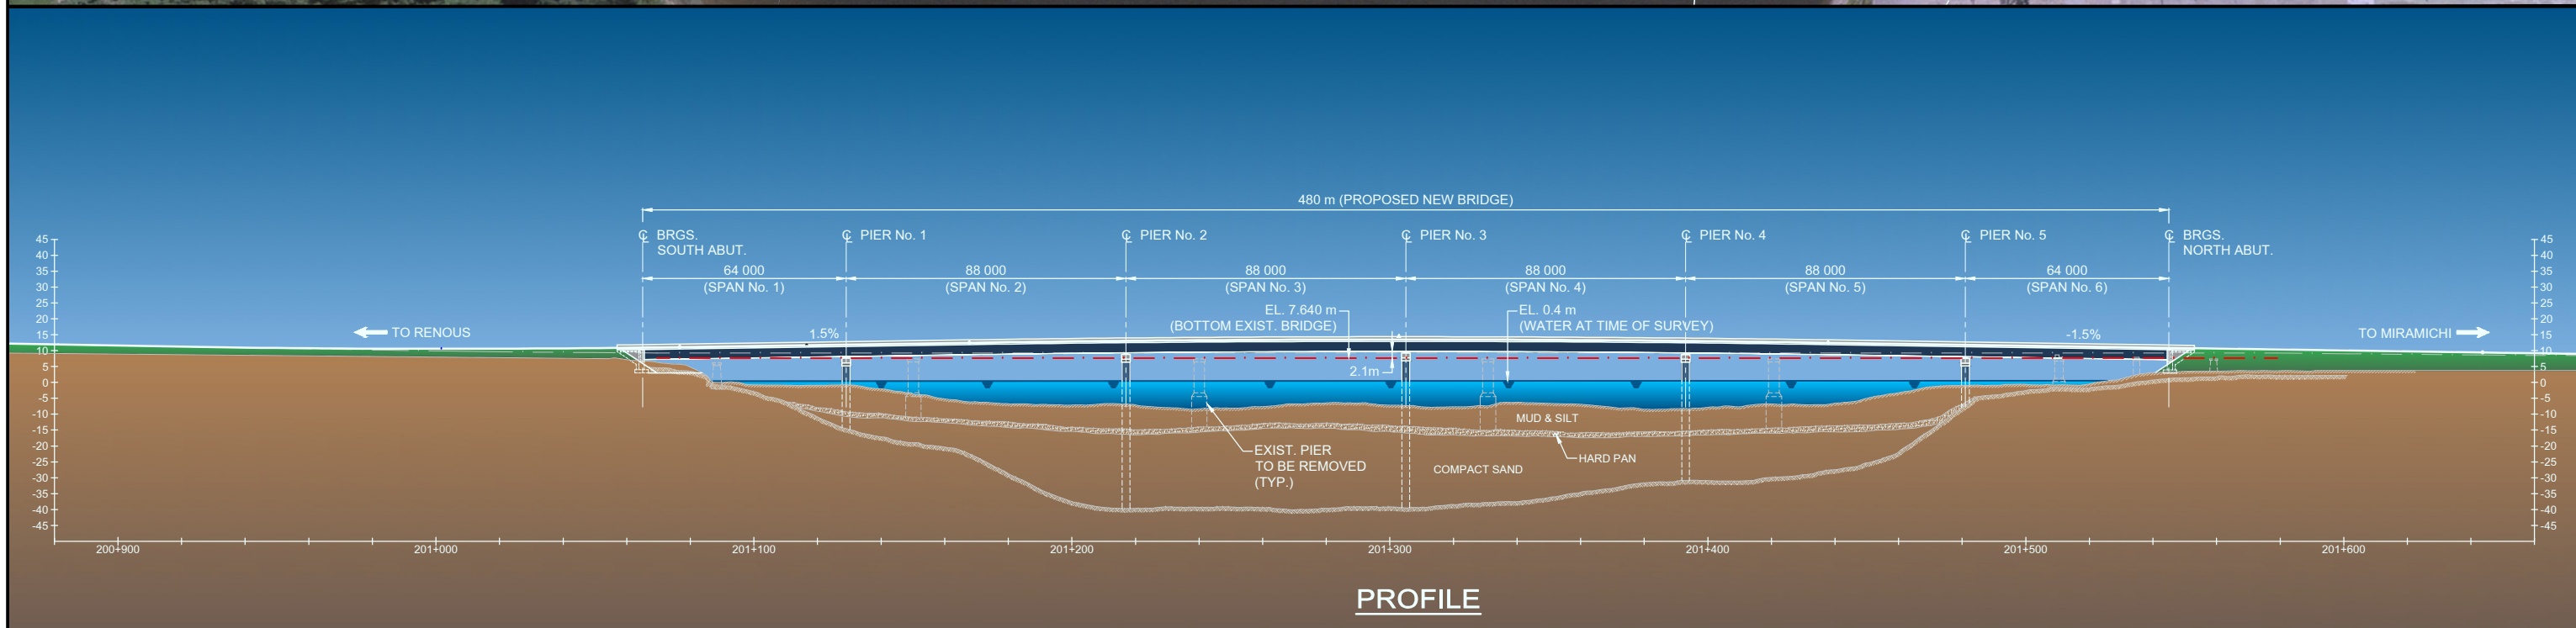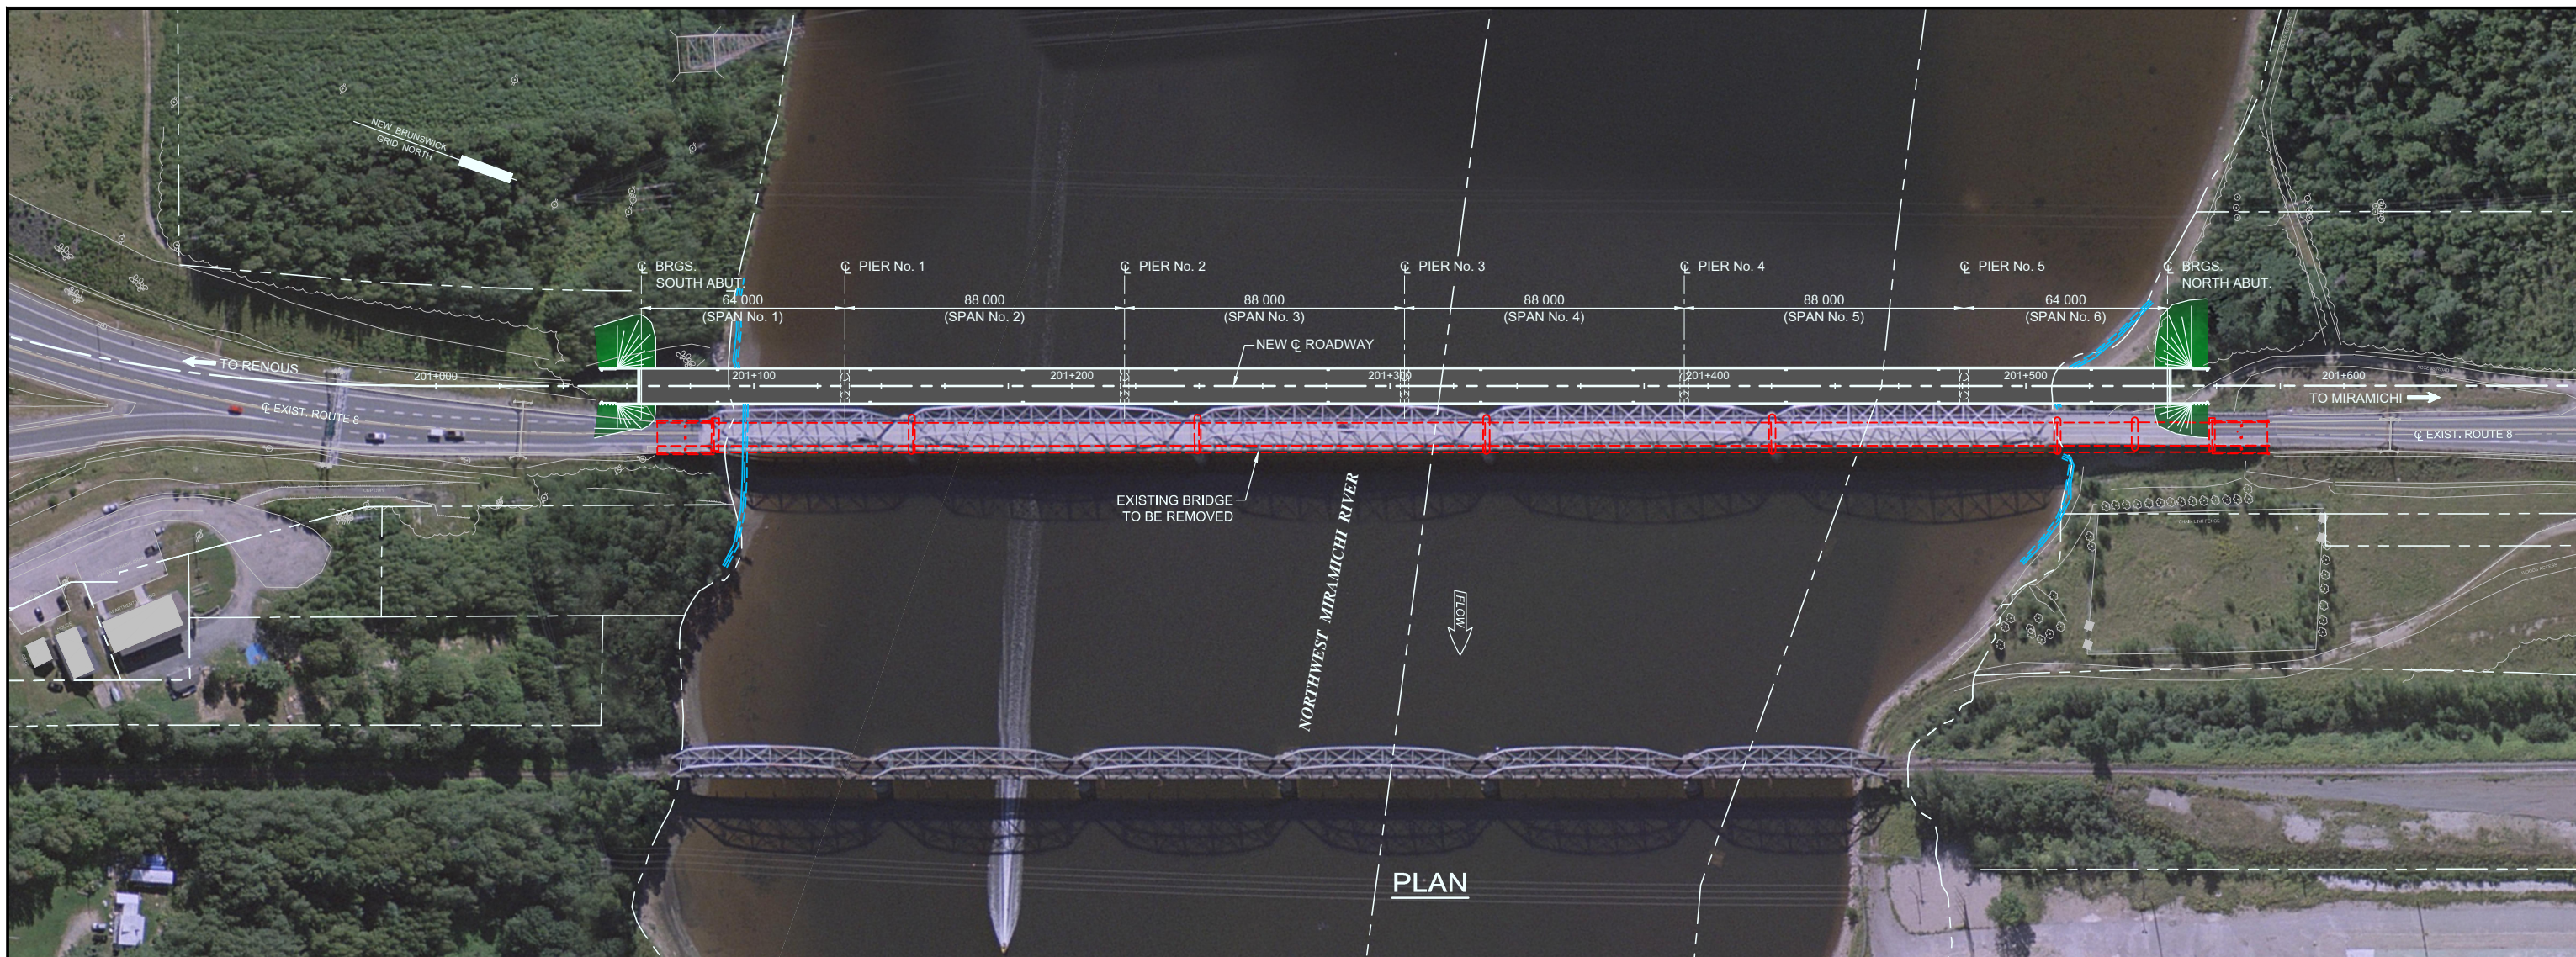

NORTHWEST MIRAMICHI No.1 (ANDERSON) BRIDGE



420 York Street
 Fredericton, NB E3B 3P7
 Tel: (506) 454-4455
 Fax: (506) 454-7433