




APPENDIX B

Civil Engineering Design Drawings

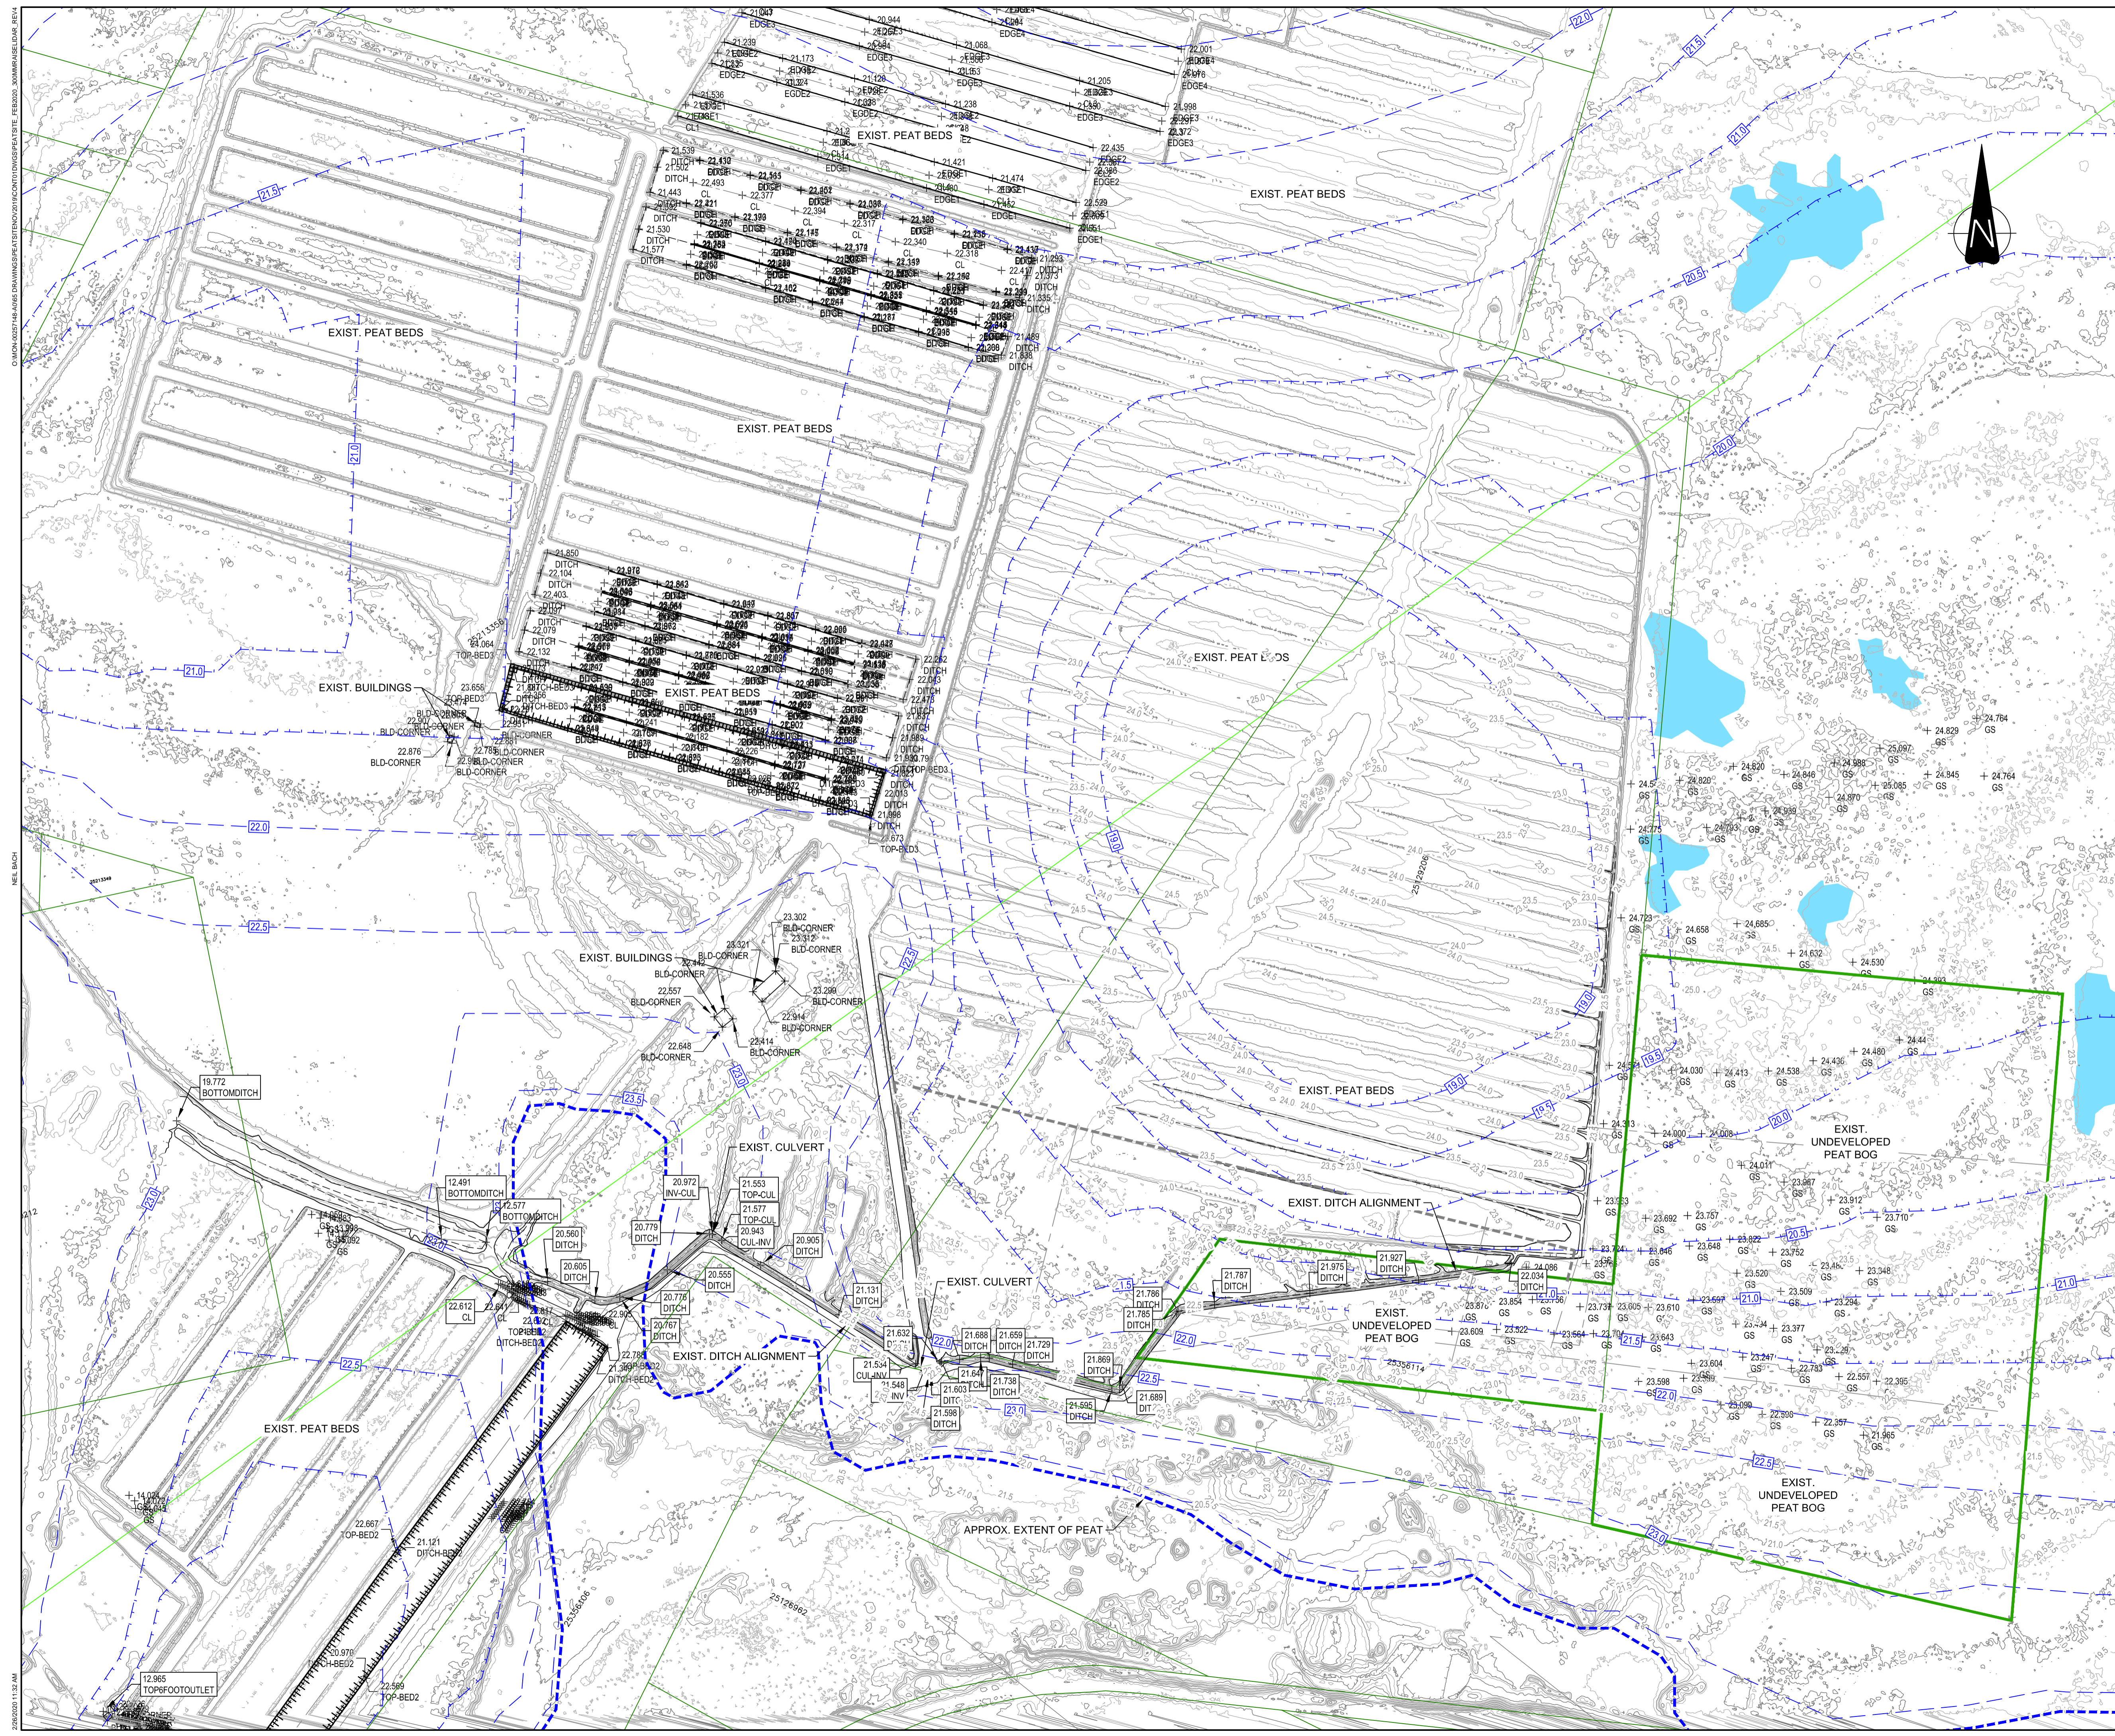

EXP Services Inc.
 301 Alexandra St.
 Sydney, NS B1S 2E8
 CANADA
 www.exp.com

exp.

• BUILDINGS • EARTH & ENVIRONMENT • ENERGY •
 • INDUSTRIAL • INFRASTRUCTURE • SUSTAINABILITY •

CAUTION: DO NOT SCALE DRAWINGS.
 THIS REPRODUCTION MAY BE AT A SIZE DIFFERENT THAN ORIGINALLY DRAWN. EXP ASSUMES NO RESPONSIBILITY FOR INCORRECT SCALING. UNAUTHORIZED REPRODUCTION OR REUSE IS STRICTLY PROHIBITED. NOT PUBLISHED. ALL RIGHTS RESERVED. EXP EXPRESSLY DISCLAIMS RESPONSIBILITY ARISING FROM UNAUTHORIZED USE OF THESE DRAWINGS AND NOTES. AUTHORIZATION MUST BE IN WRITING.
 © EXP, 2018

No.	Issue	Date
1	PRELIMINARY (ISSUED FOR REVIEW)	26.FEB.20

LEGEND:

- PROPERTY BOUNDARIES
- SUBJECT CROWN LAND
- 24.2 EXIST. GROUND SURFACE ELEVATION CONTOURS(m)
- 20.0 APPROX. PEAT DEPTH ELEVATION CONTOURS(m)

No.	Revision	Date
-----	----------	------


PRELIMINARY

Professional Seal(s)

Drawn By: NB
 Dwg Standards Ckd By: NB
 Designed By: AT
 Design Checked By: AT
 Scale: 1:2500
 Project Title: PEAT - CRANBERRY

Dwg Title: **EXISTING CONDITIONS PLAN**

Project No: MON-00257148-A0
 Dwg. No: **C101** Rev. No: **0**

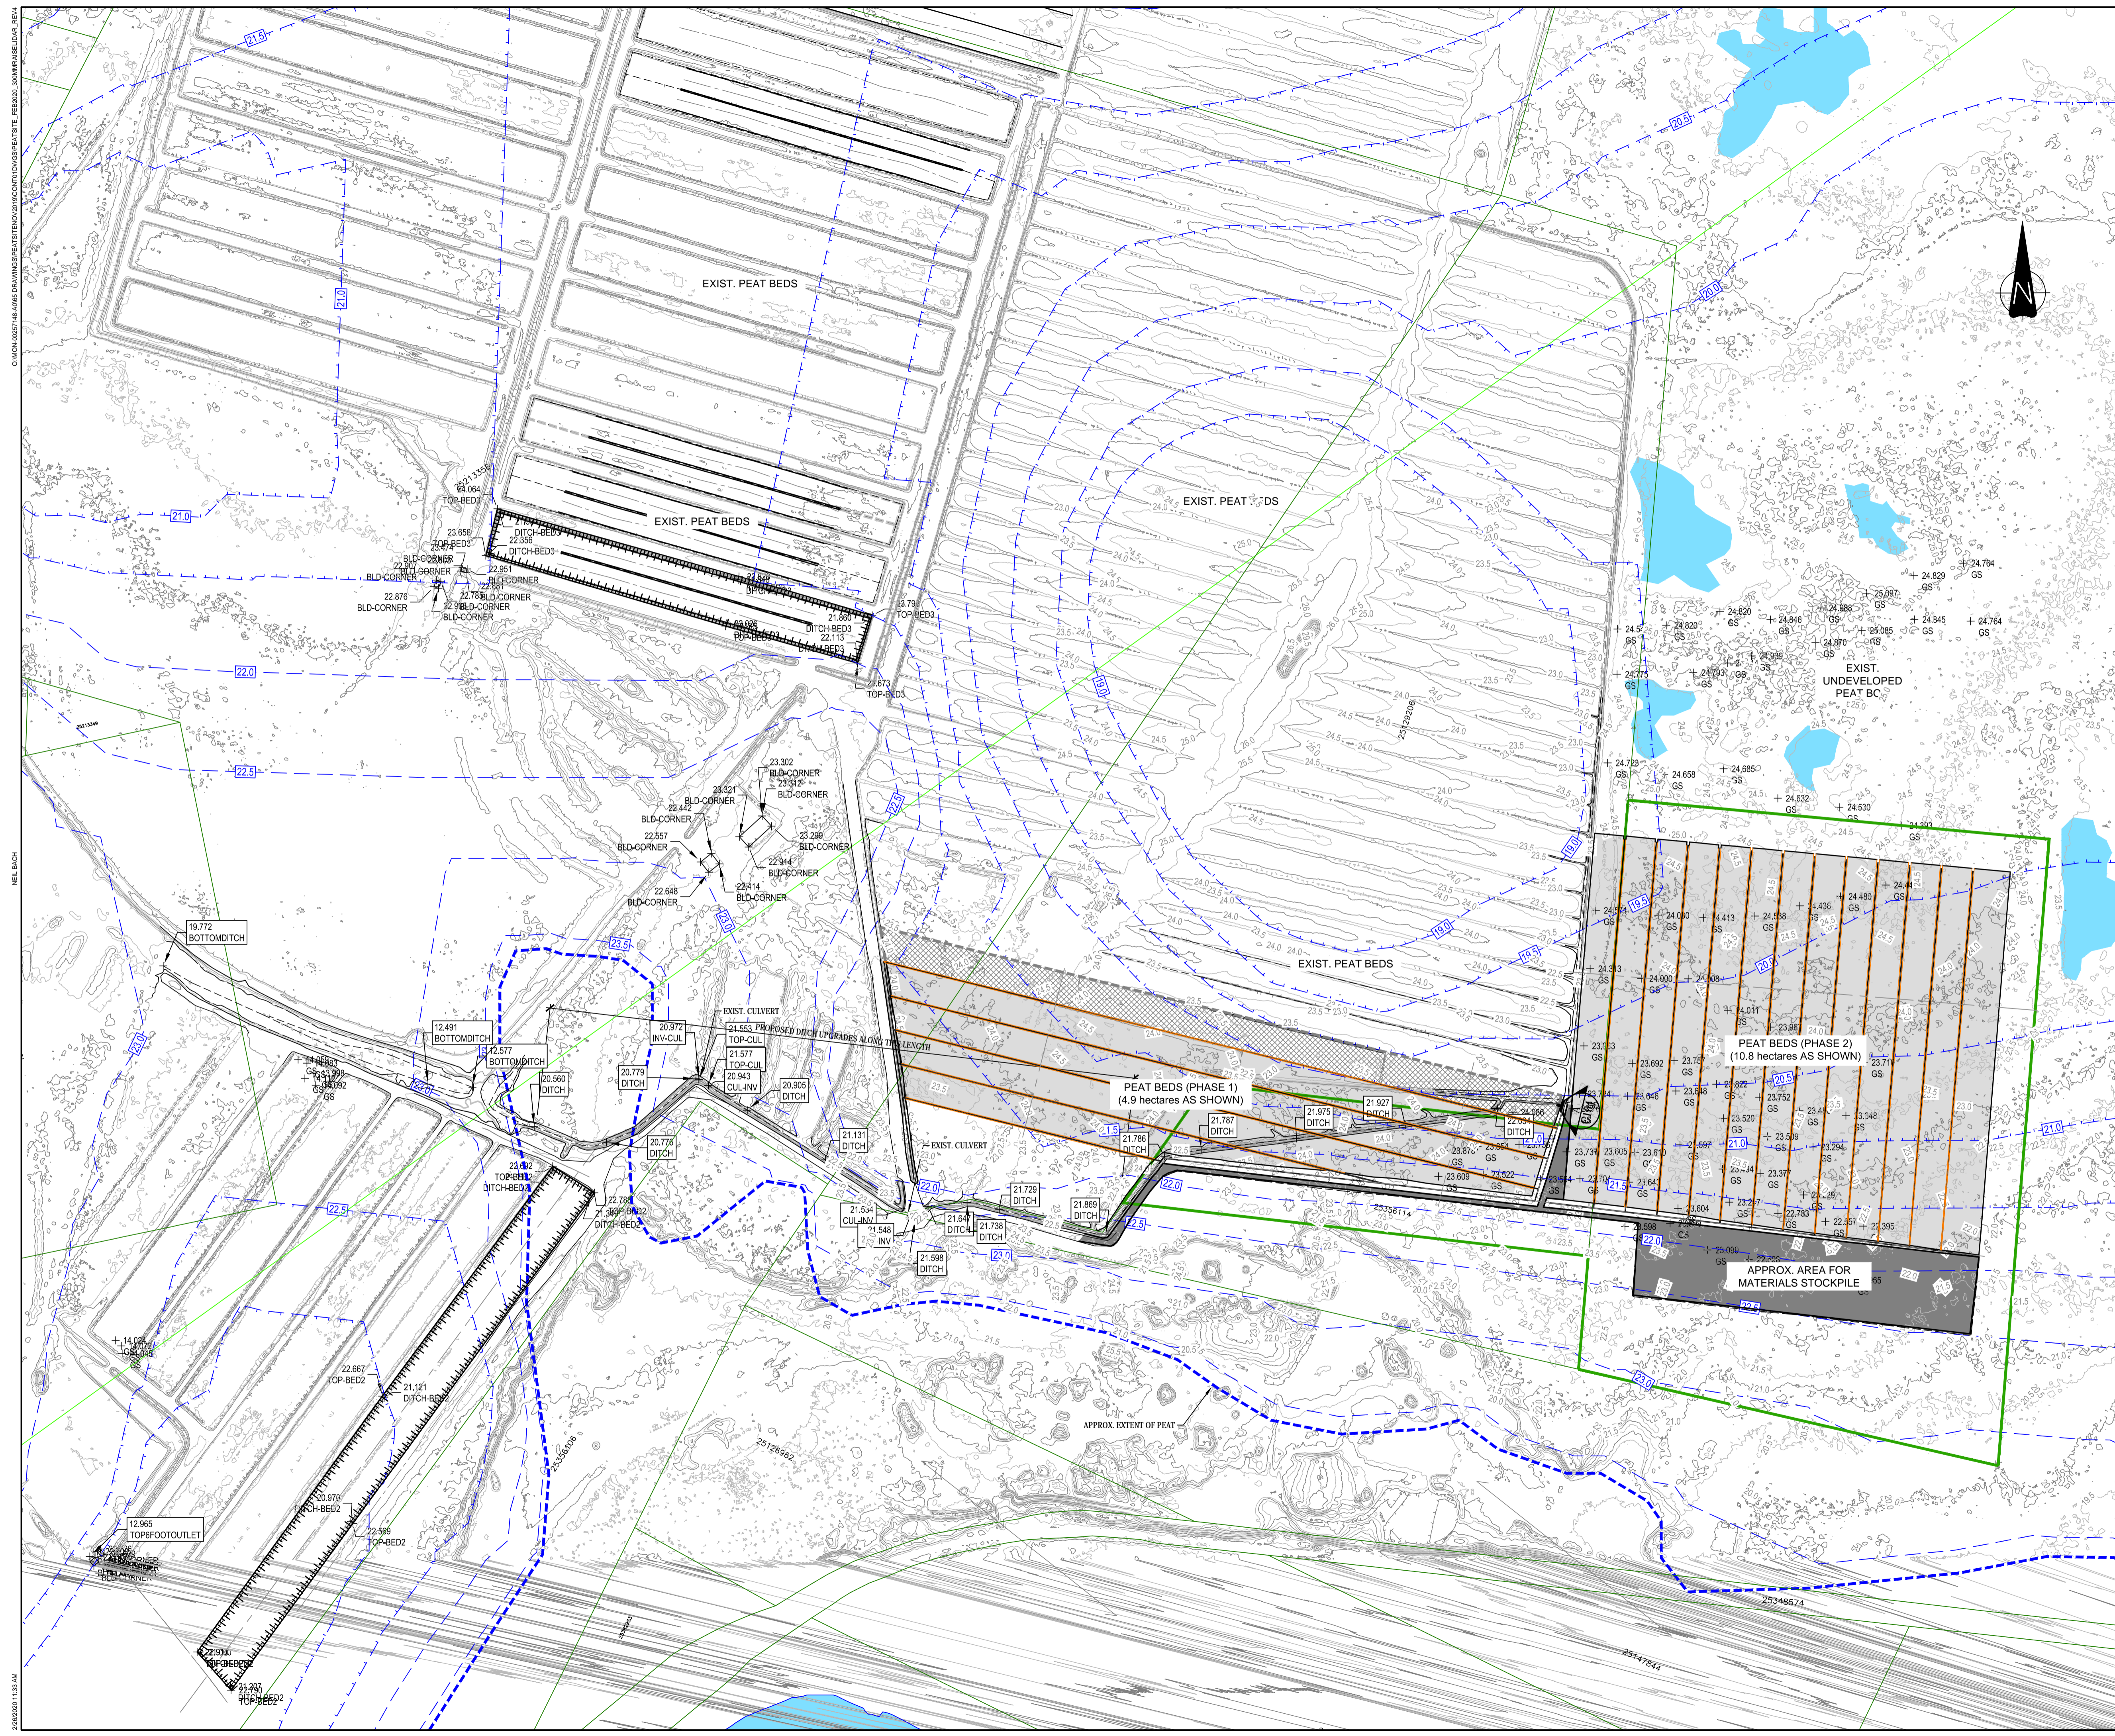

CAUTION: DO NOT SCALE DRAWINGS. THIS REPRODUCTION MAY BE AT A SIZE DIFFERENT THAN ORIGINALLY DRAWN. EXP ASSUMES NO RESPONSIBILITY FOR INCORRECT SCALING. UNAUTHORIZED REPRODUCTION OR REUSE IS STRICTLY PROHIBITED. NOT PUBLISHED - ALL RIGHTS RESERVED. EXP EXPRESSLY DISCLAIMS RESPONSIBILITY ARISING FROM UNAUTHORIZED USE OF THESE DRAWINGS AND NOTES. AUTHORIZATION MUST BE IN WRITING.

© EXP, 2018

No.	Issue	Date
1	PRELIMINARY (ISSUED FOR REVIEW)	26.FEB.20

LEGEND:

- PROPERTY BOUNDARIES
- SUBJECT CROWN LAND
- 24.2 EXIST. GROUND SURFACE ELEVATION CONTOURS(m)
- 20.0 APPROX. PEAT DEPTH ELEVATION CONTOURS(m)

No.	Revision	Date

PRELIMINARY

Professional Seal(s)


Drawn By:	NB
Dwg Standards Ckd By:	NB
Designed By:	AT
Design Checked By:	AT
Scale:	1:2500

PEAT - CRANBERRY

NEW OVERALL SITE LAYOUT PLAN

Project No.	MON-00257148-A0
Dwg. No.	C102
Rev. No.	0

22/02/2020 11:33 AM
 C:\MON-00257148\DWG\DWG\DWG\PEAT - CRANBERRY - NEW OVERALL SITE LAYOUT PLAN.DWG
 2000\BARRAGE\DWG\REV4

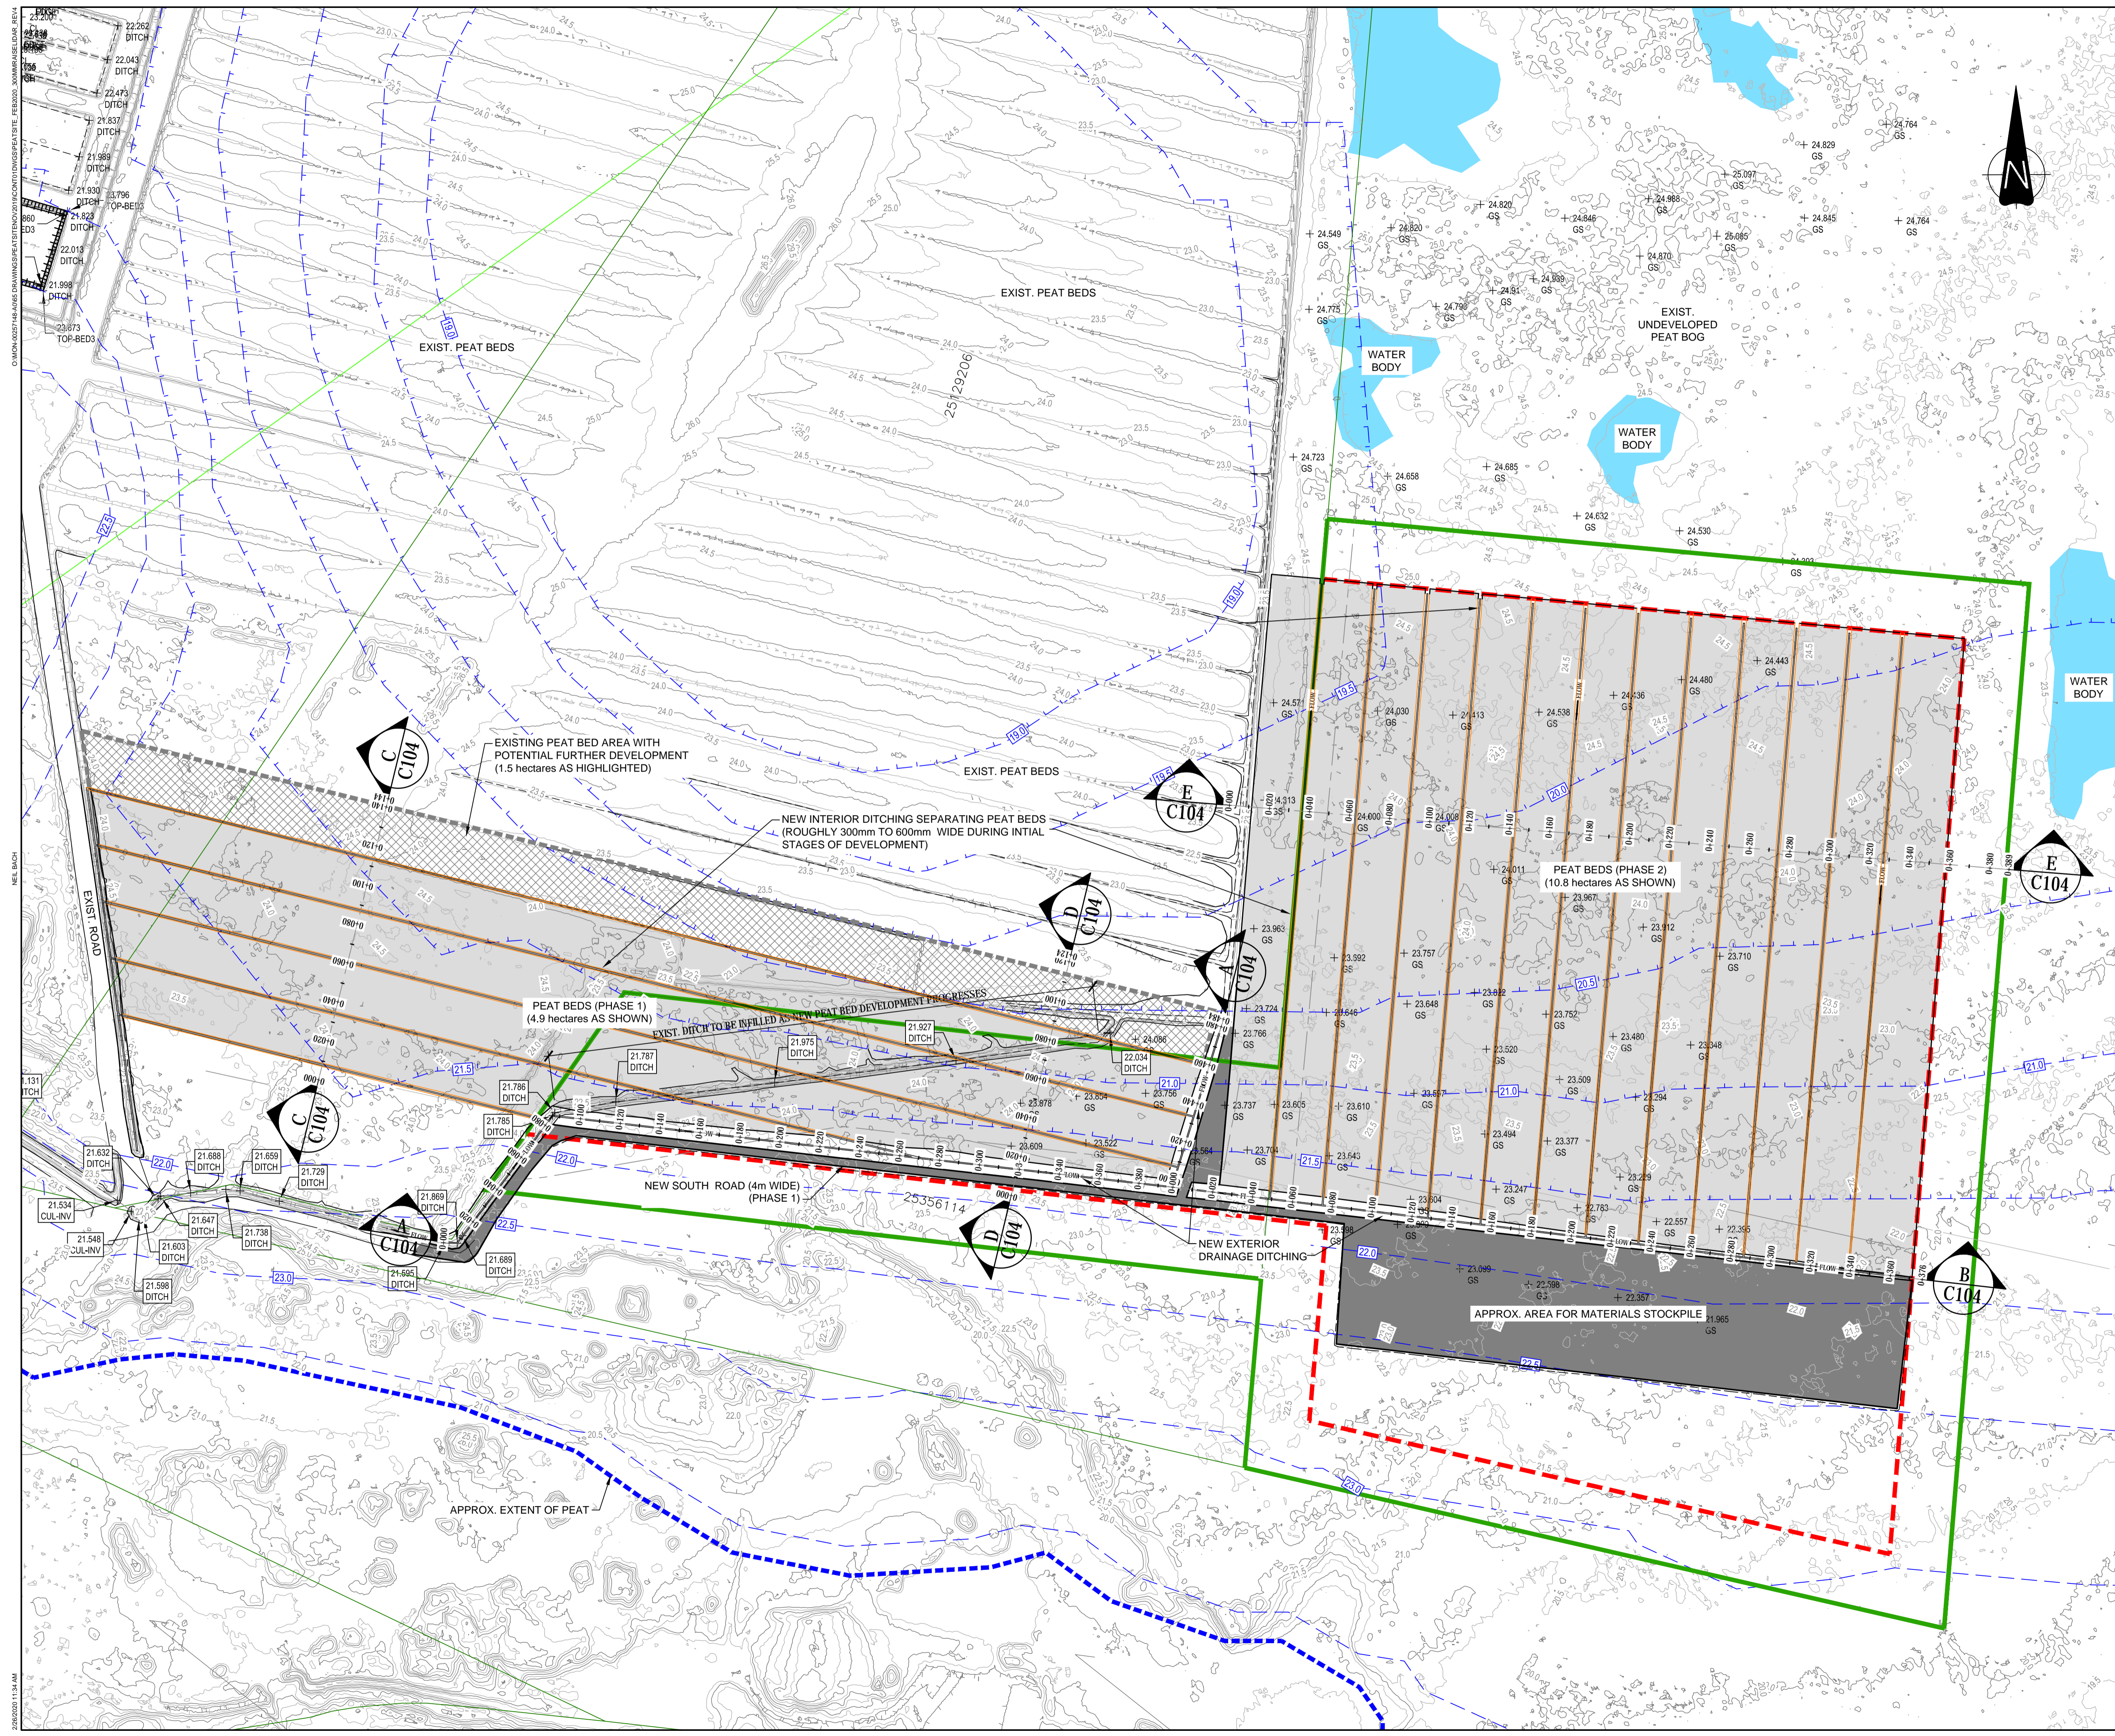

EXP Services Inc.
 T: +1.902.562.2394 | F: +1.902.564.5660
 301 Alexander St.
 Sydney, NS B1S 2E8
 CANADA
 www.exp.com

exp.

• BUILDINGS • EARTH & ENVIRONMENT • ENERGY •
 • INDUSTRIAL • INFRASTRUCTURE • SUSTAINABILITY •

CAUTION: DO NOT SCALE DRAWINGS.
 THIS REPRODUCTION MAY BE AT A SIZE DIFFERENT THAN ORIGINALLY DRAWN. EXP ASSUMES NO RESPONSIBILITY FOR INCORRECT SCALING. UNAUTHORIZED REPRODUCTION OR RELEASE IS STRICTLY PROHIBITED. NOT PUBLISHED - ALL RIGHTS RESERVED. EXP EXPRESSLY DISCLAIMS RESPONSIBILITY ARISING FROM UNAUTHORIZED USE OF THESE DRAWINGS AND NOTES. AUTHORIZATION MUST BE IN WRITING.
 © EXP, 2018

No.	Issue	Date
1	PRELIMINARY (ISSUED FOR REVIEW)	26.FEB.20

LEGEND:

- PROPERTY BOUNDARIES
- SUBJECT CROWN LAND
- 30m OFFSET FROM SUBJECT CROWN LAND BOUNDARY
- 24.2 EXIST. GROUND SURFACE ELEVATION CONTOURS(m)
- 20.0 APPROX. PEAT DEPTH ELEVATION CONTOURS(m)
- APPROX. LIMIT OF PEAT

No.	Revision	Date
-----	----------	------

PRELIMINARY

Professional Seal(s)

Drawn By: NB
 Dwg Standards Ckd By: NB
 Designed By: AT
 Design Checked By: AT
 Scale: 1:1500
 Project Title

PEAT - CRANBERRY

Dwg. Title
NEW PEAT BEDS & NEW DITCHES LAYOUT PLAN

Project No. **MON-00257148-A0**

Dwg. No. **C103** Rev. No. **0**

